




DRAWING REGISTER	
NUMBER	DRAWING NAME
A101	SITE PLAN
A102	GROUND FLOOR PLAN
A103	UPPER LEVEL PLAN
A201	ELEVATION
A202	ELEVATION
A301	SECTIONS
A302	SECTIONS
A601	3D VIEW - AXO -1
A602	3D VIEW - AXO -2
A603	3D VIEW - AXO -3
A203	ELEVATIONS
A701	MATERIALS
A000	DRAWING REGISTER

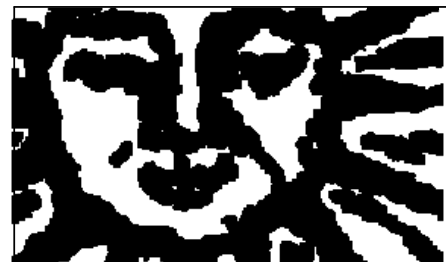

TONY HOBBA ARCHITECTS
 architecture@hobba.com
 03 52 633 524


No.	Description	Date
6	TOWN PLANNING UPDATE	04/10/16

GARDIAKOS HOUSE
 210 JAROSITE ROAD,
 BELLS BEACH

DRAWING REGISTER

Project number	14012
Date	09/06/2015
Drawn by	Author
Checked by	Checker


A000
 TP ISSUE 6
 Scale

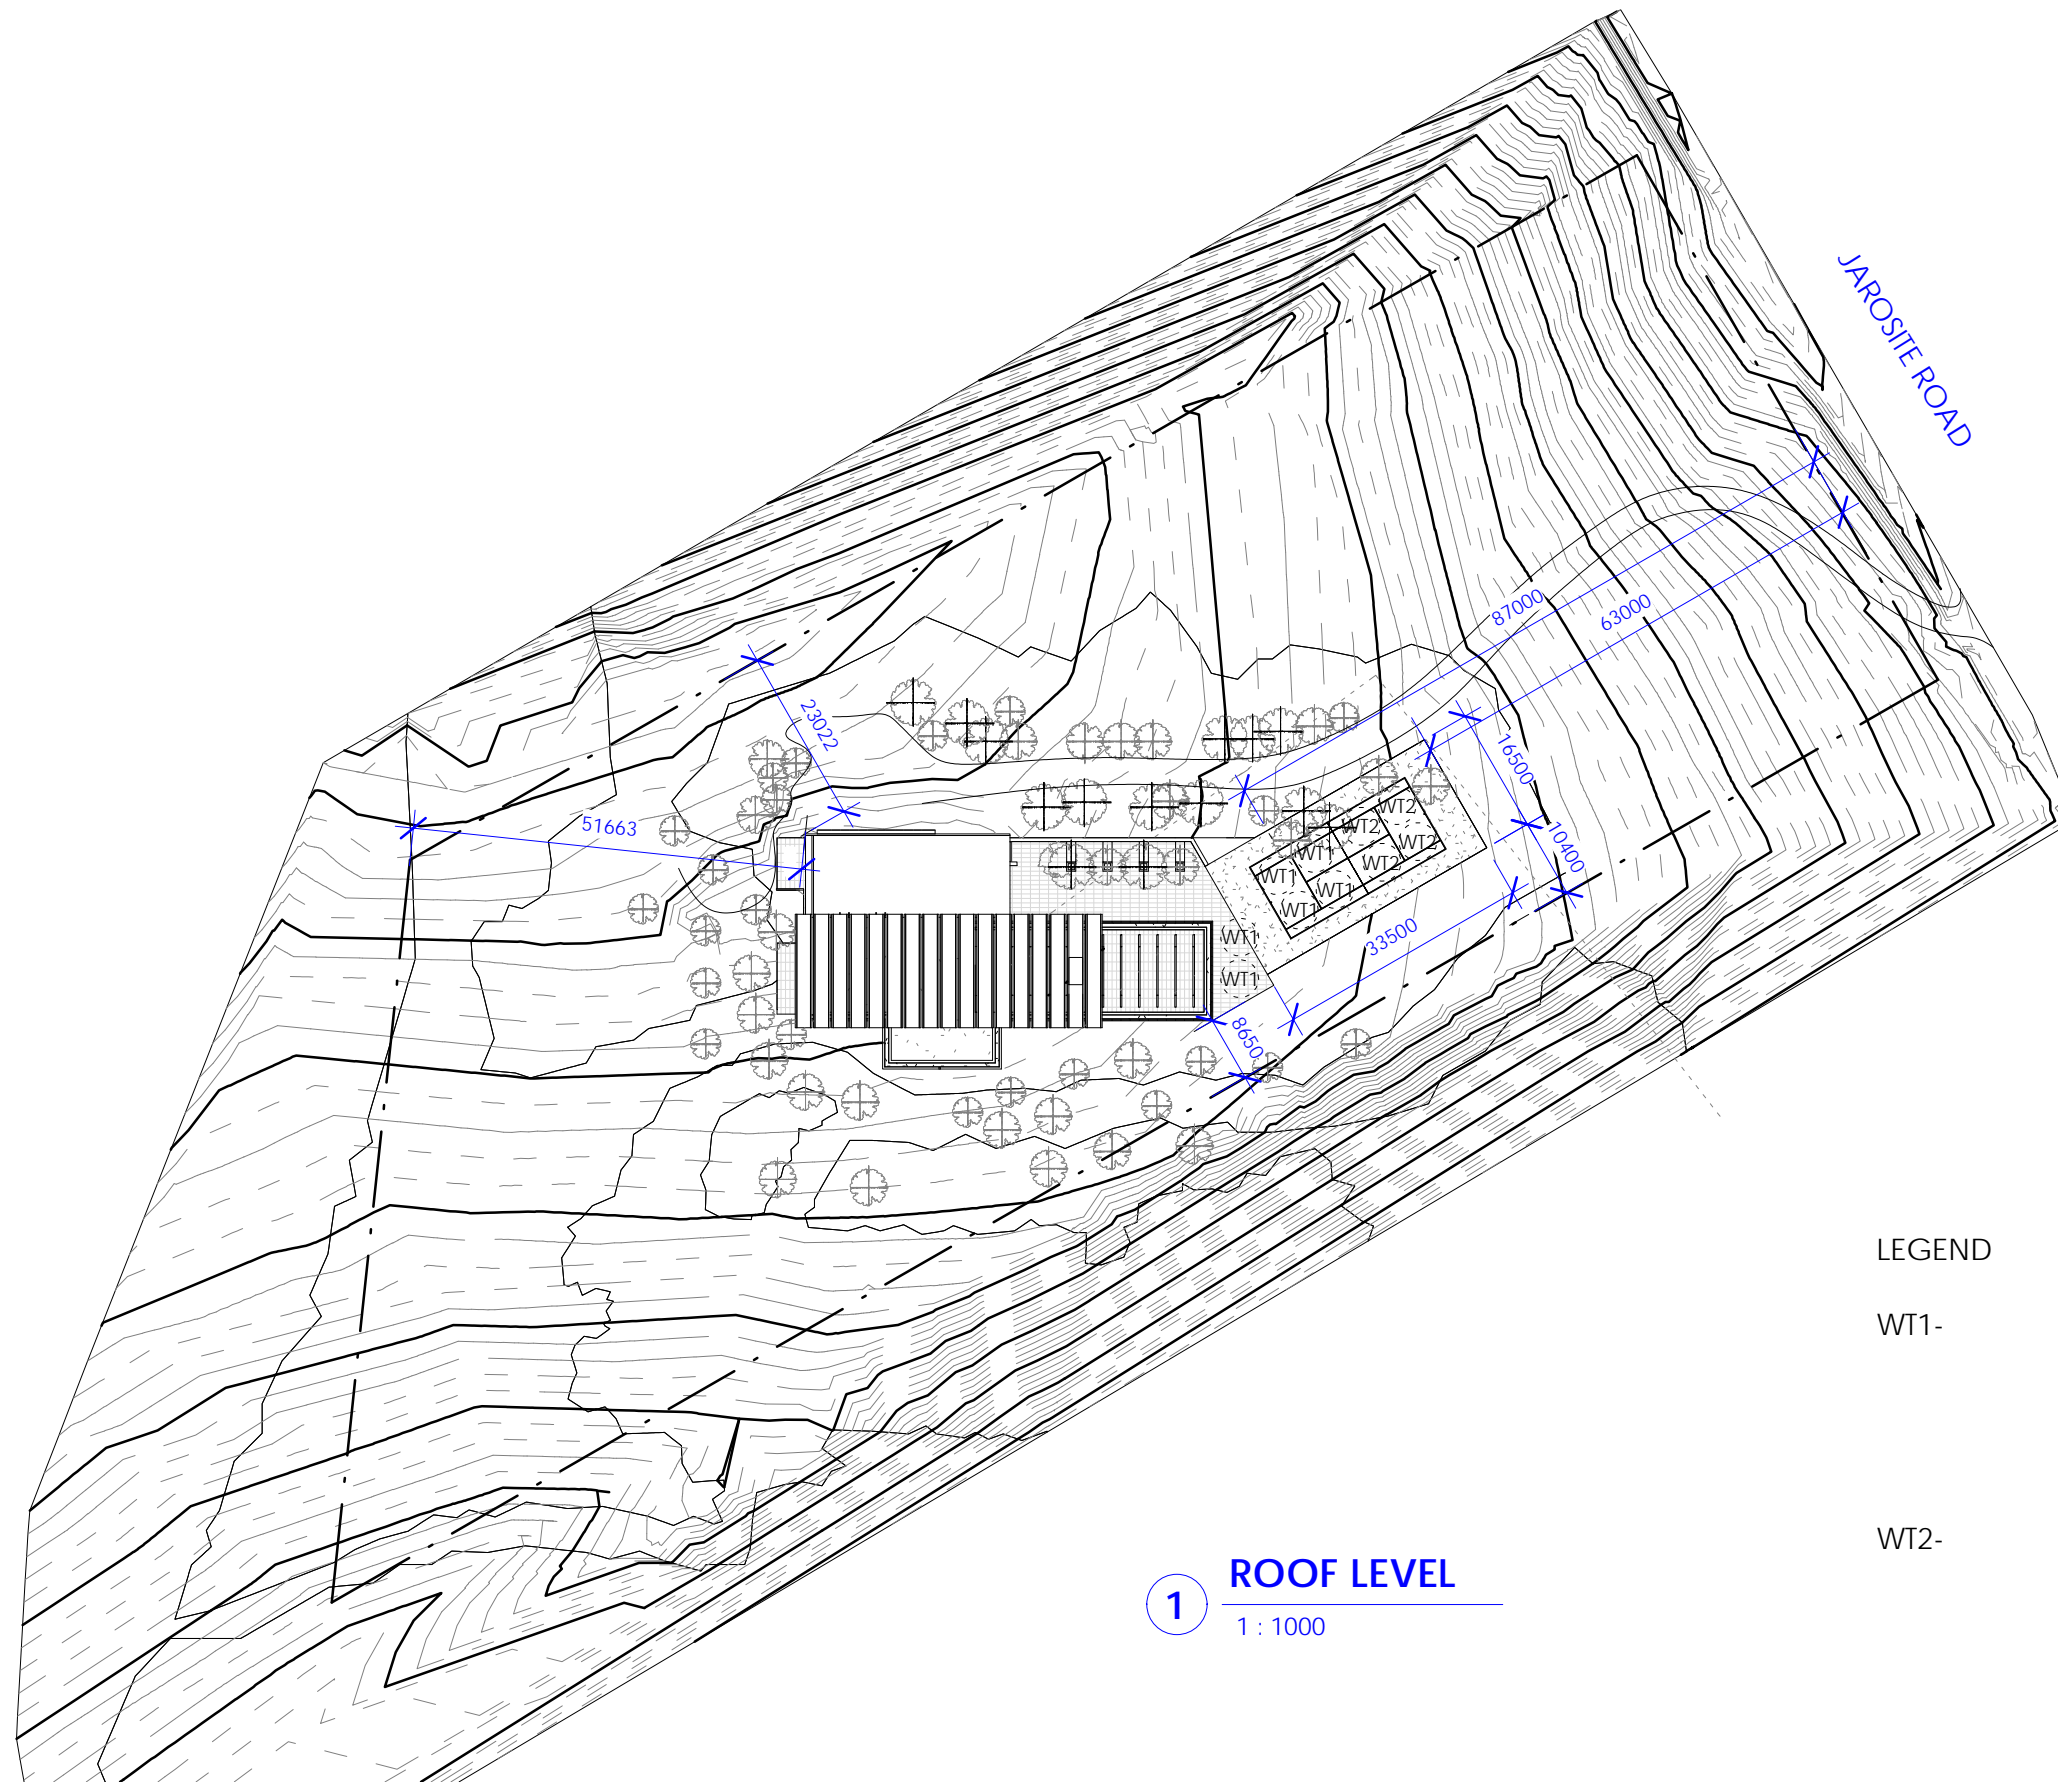

1 ROOF LEVEL
1 : 1000

LEGEND

- WT1- 300000L TOTAL
6 X 50000L UNDERGROUND
WATER FOR HOUSE
WATER SUPPLY FED FROM
DWELLING ROOF
- WT2- 200000L TOTAL
4 X 50000L UNDERGROUND
WATER FOR GARDEN
WATER SUPPLY FED FROM
TENNIS COURT

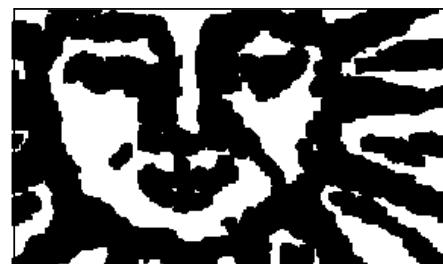

TONY HOBBA ARCHITECTS
architecture@hobba.com
03 52 633 524

No.	Description	Date
6	TOWN PLANNING UPDATE	04/10/16

GARDIAKOS HOUSE
210 JAROSITE ROAD,
BELLS BEACH



SITE PLAN

Project number	14012
Date	09/06/2015
Drawn by	PS
Checked by	TH

A101

TP ISSUE 6

Scale 1 : 1000

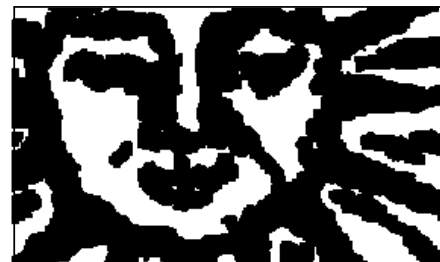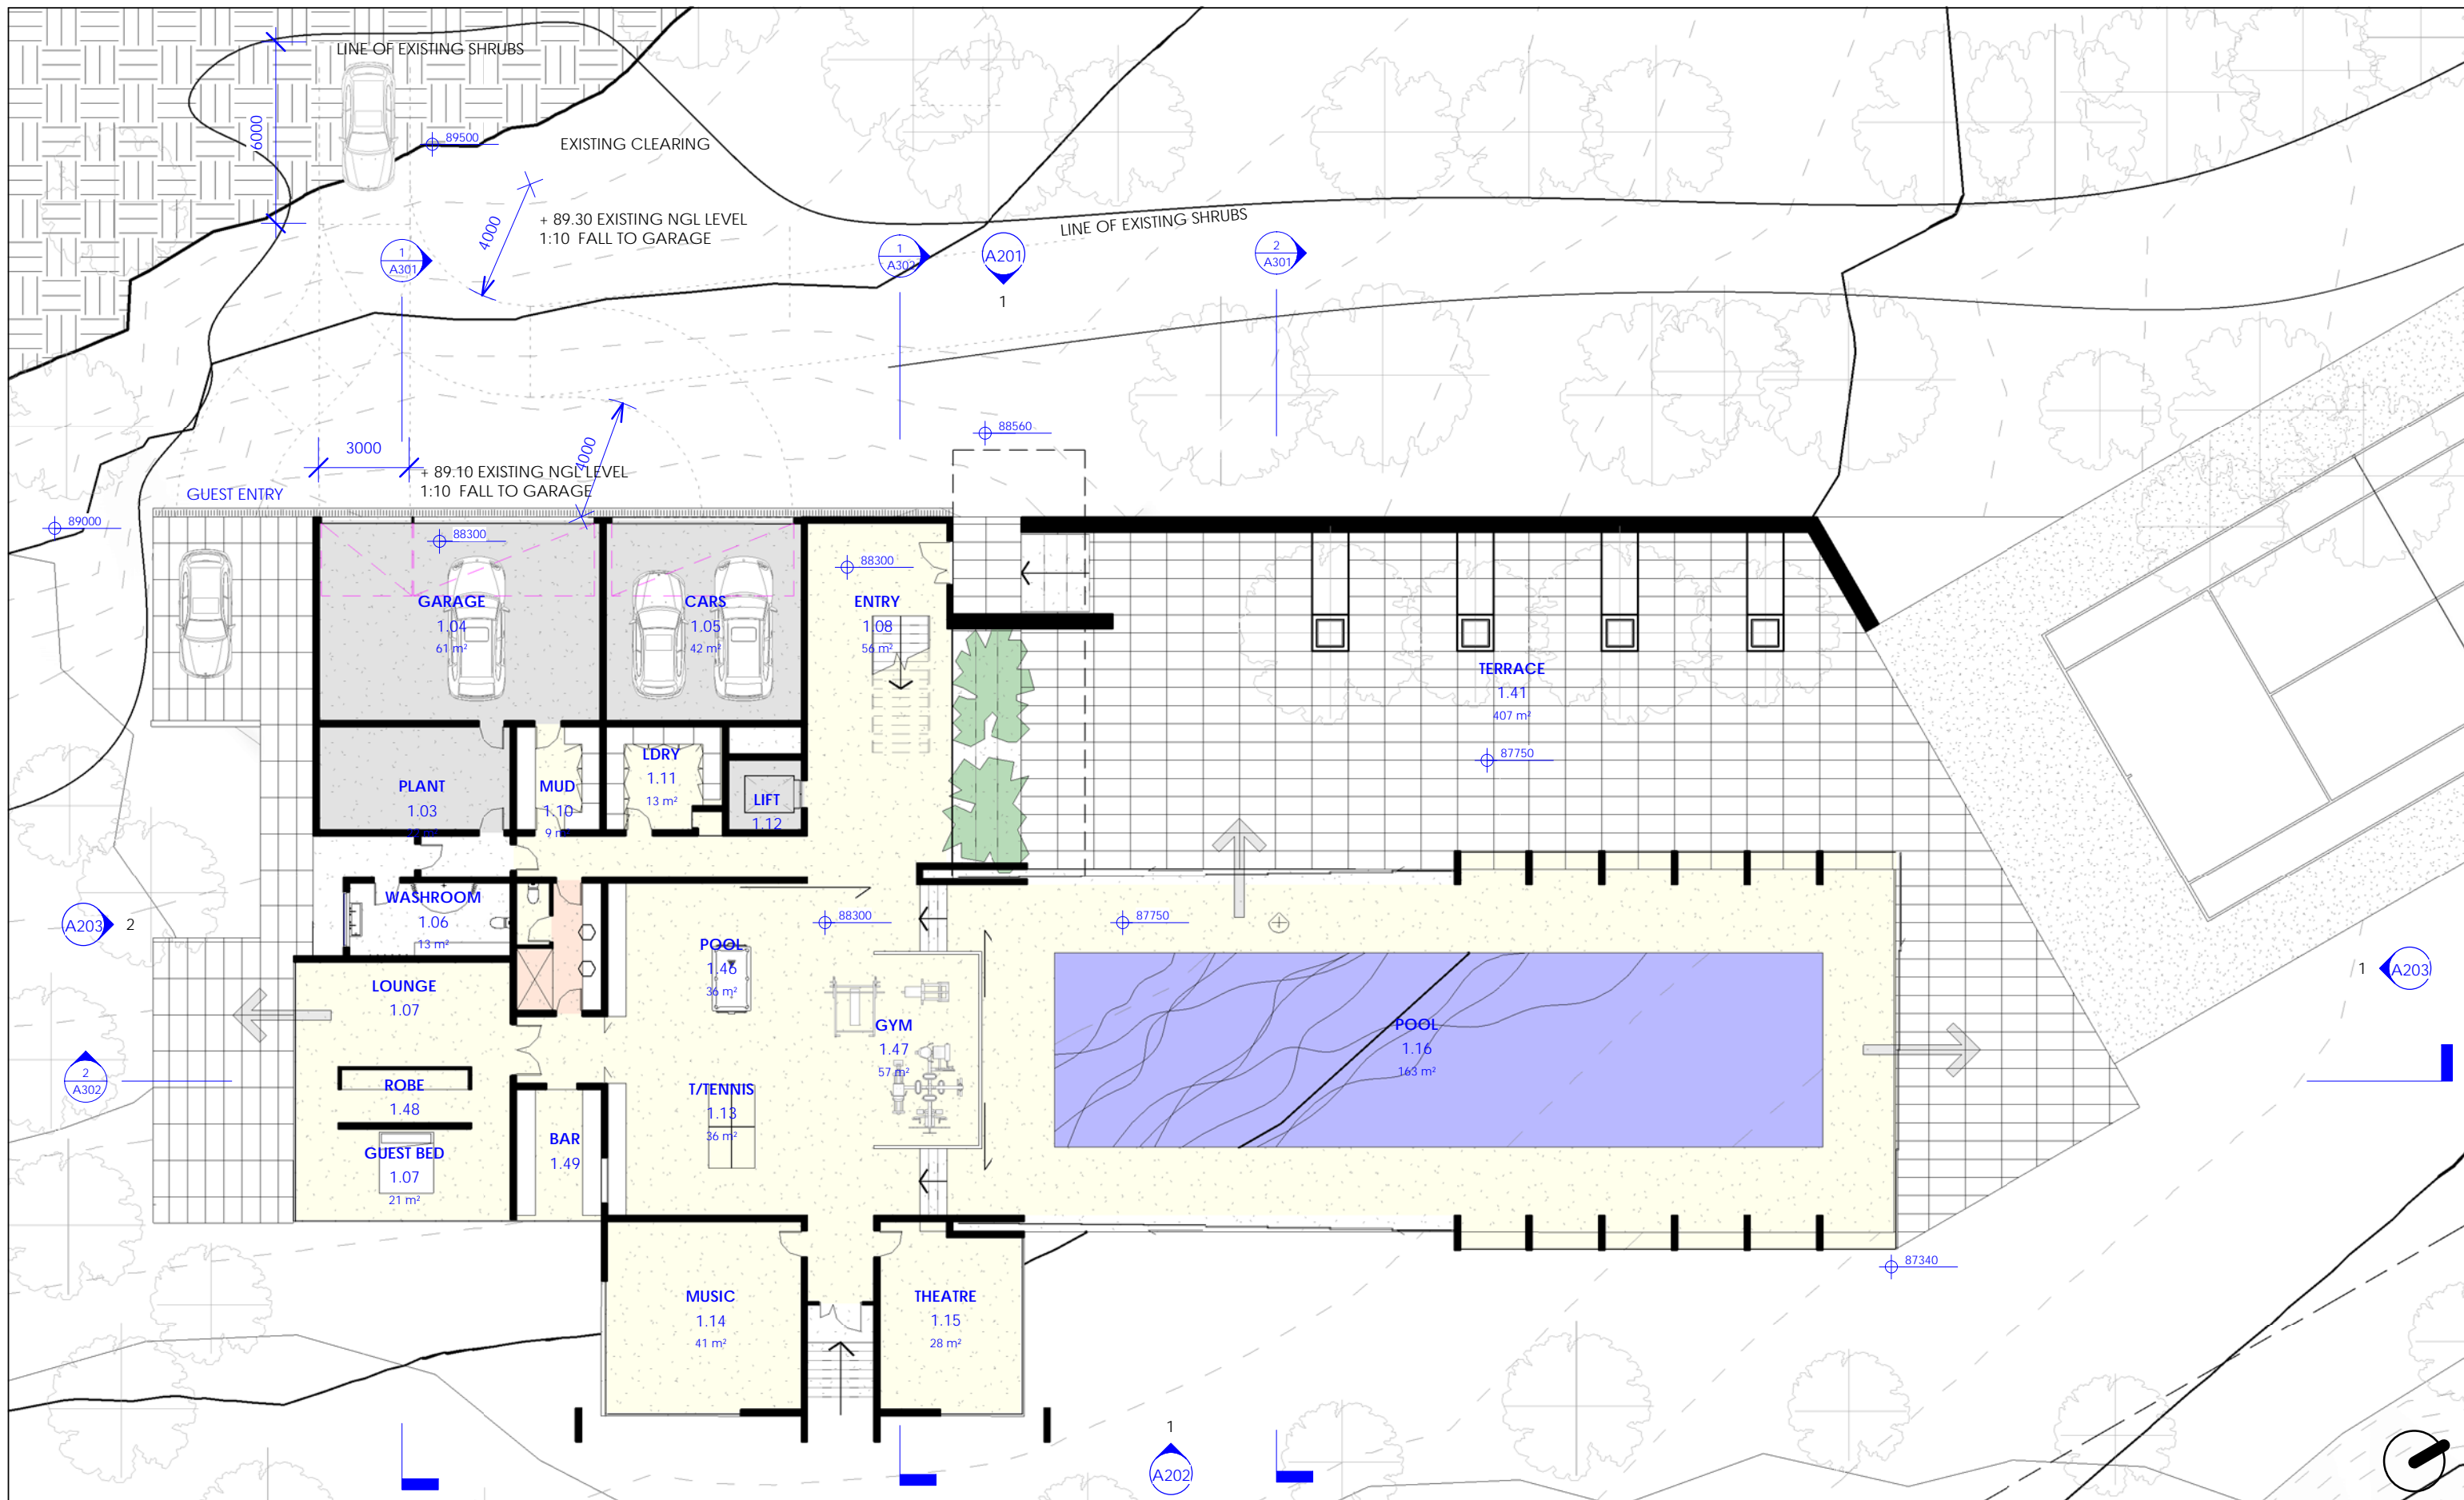

TONY HOBBA ARCHITECTS
 architecture@hobba.com
 03 52 633 524

No.	Description	Date
6	TOWN PLANNING UPDATE	04/10/16

GARDIAKOS HOUSE
 210 JAROSITE ROAD,
 BELLS BEACH


GROUND FLOOR PLAN

Project number	14012
Date	09/06/2015
Drawn by	Author
Checked by	Checker


A102

TP ISSUE 6

Scale 1 : 200

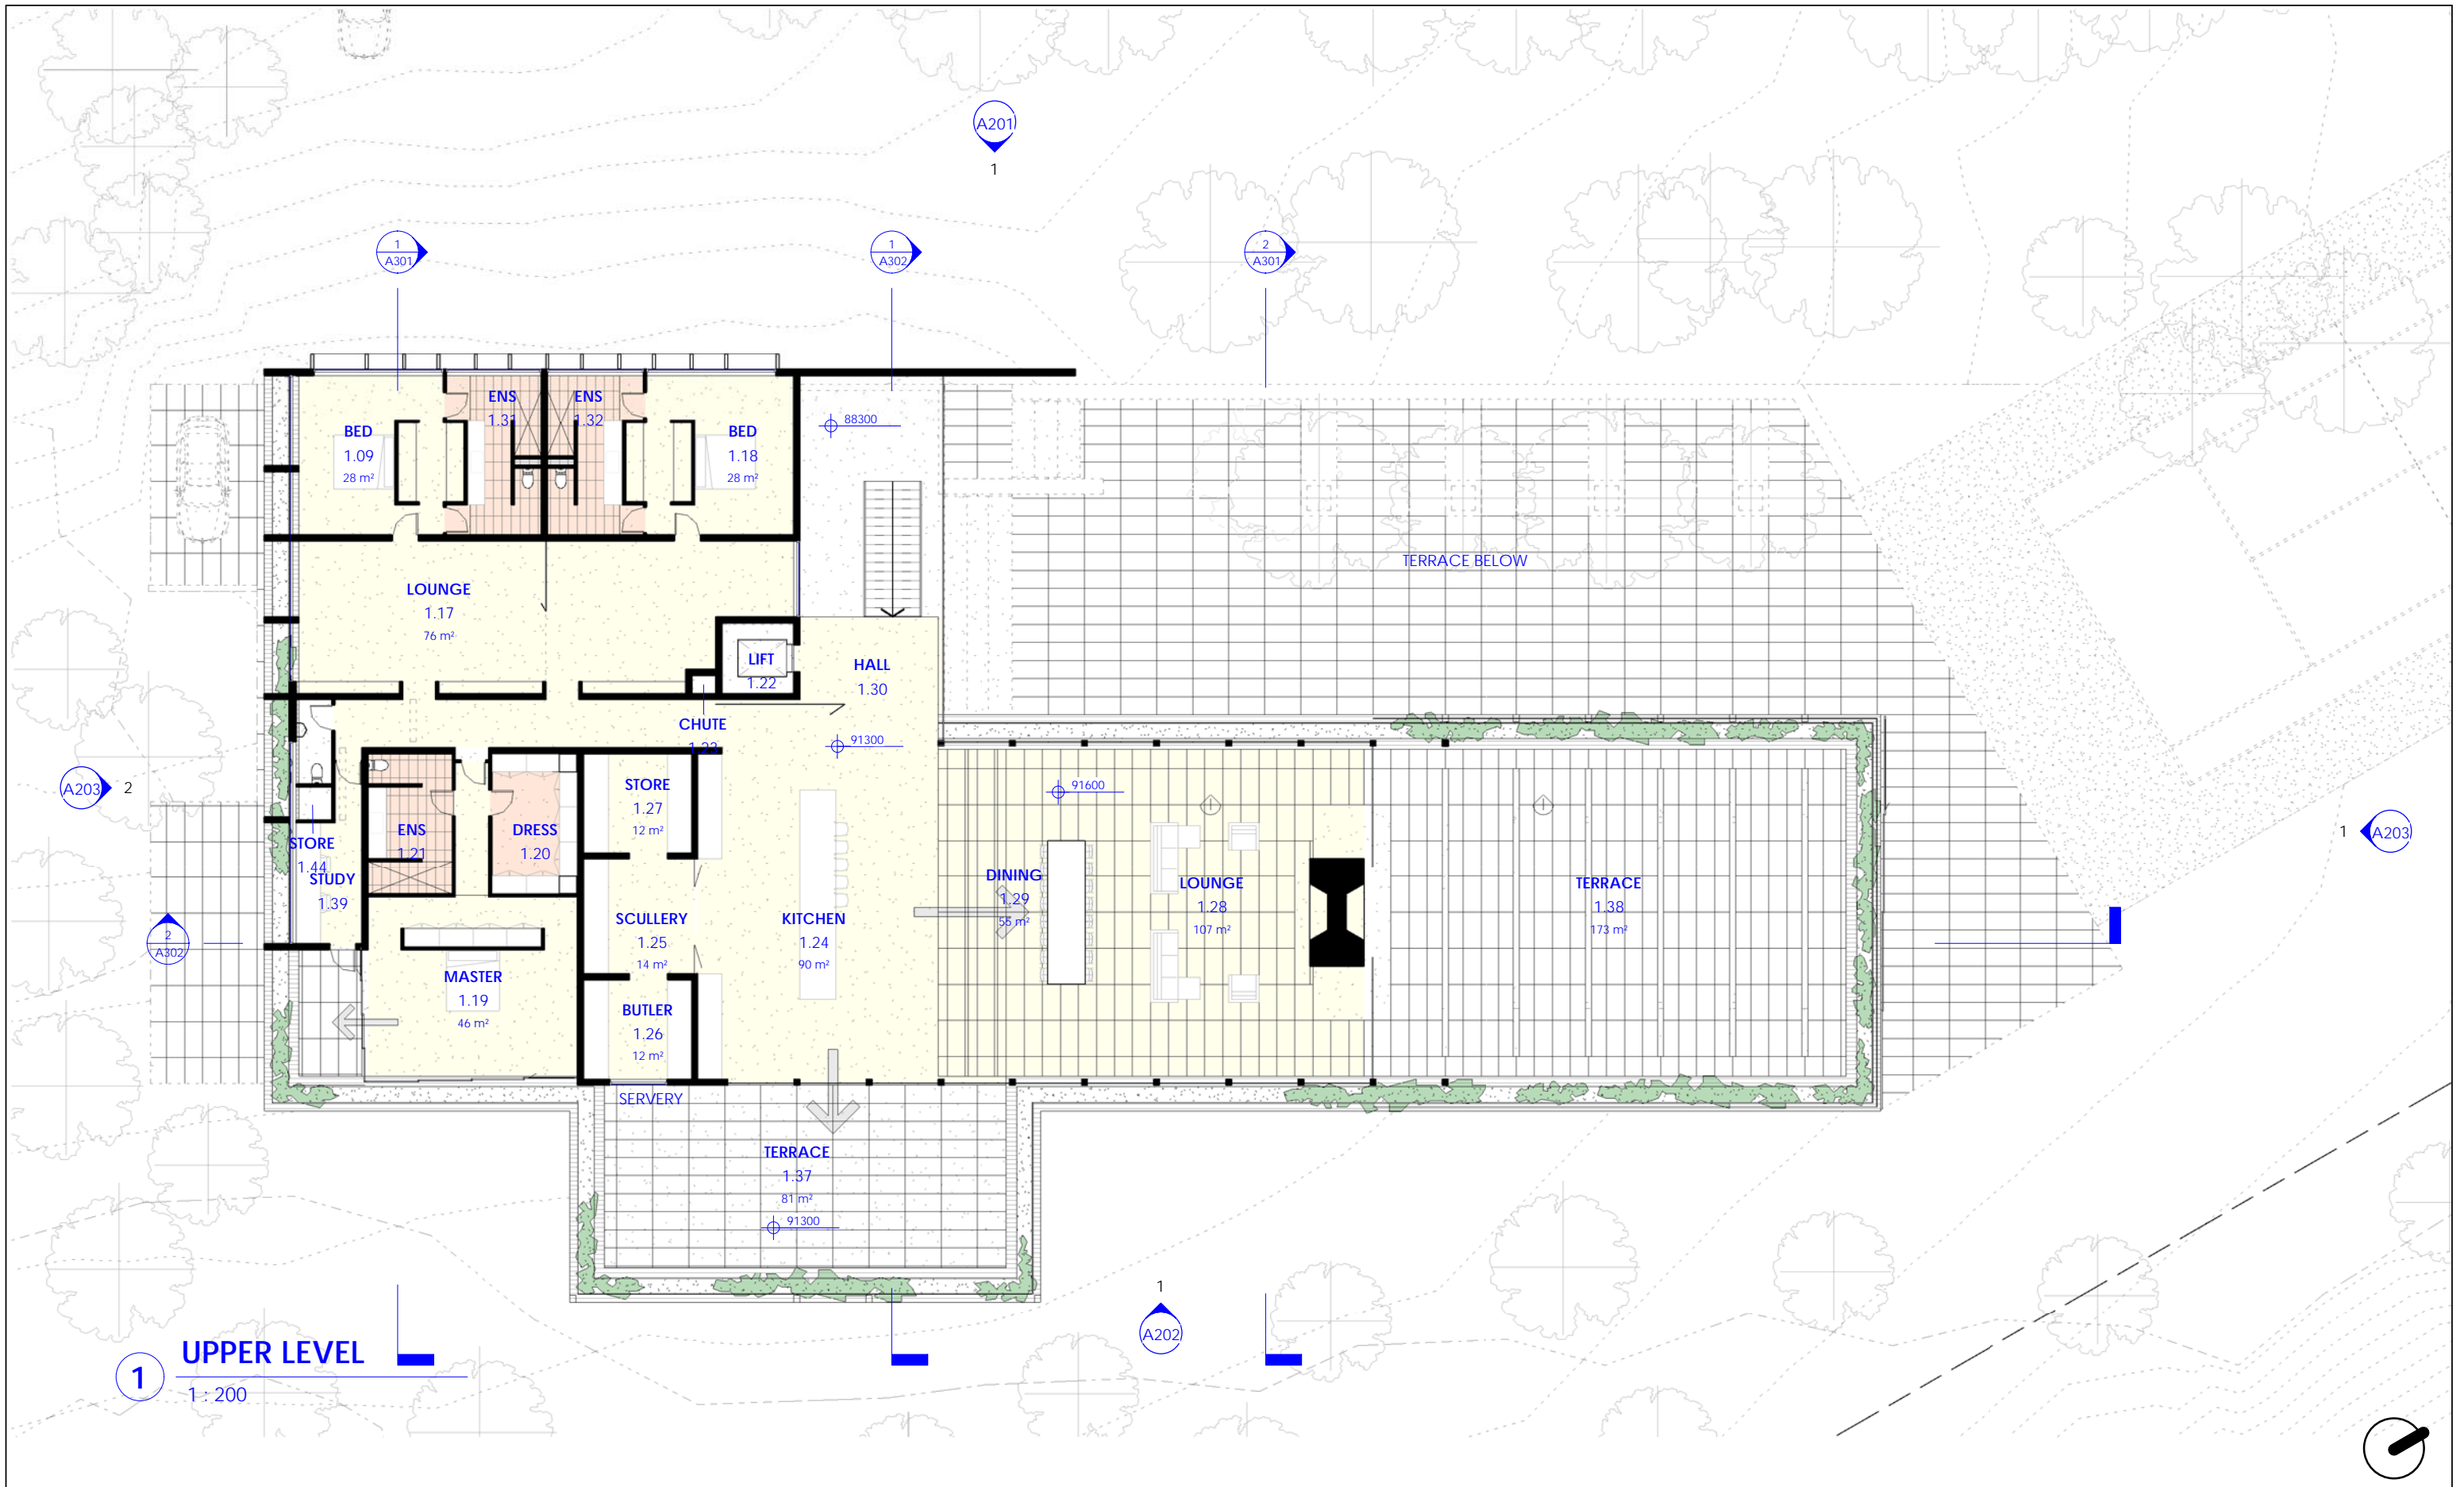

1 UPPER LEVEL
1:200

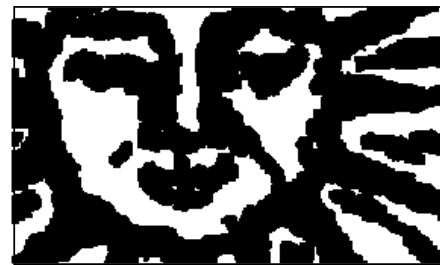

TONY HOBBA ARCHITECTS
architecture@hobba.com
03 52 633 524

No.	Description	Date
6	TOWN PLANNING UPDATE	04/10/16

GARDIAKOS HOUSE
210 JAROSITE ROAD,
BELLS BEACH


UPPER LEVEL PLAN

Project number	14012
Date	09/06/2015
Drawn by	Author
Checked by	Checker


A103

TP ISSUE 6


Scale 1:200

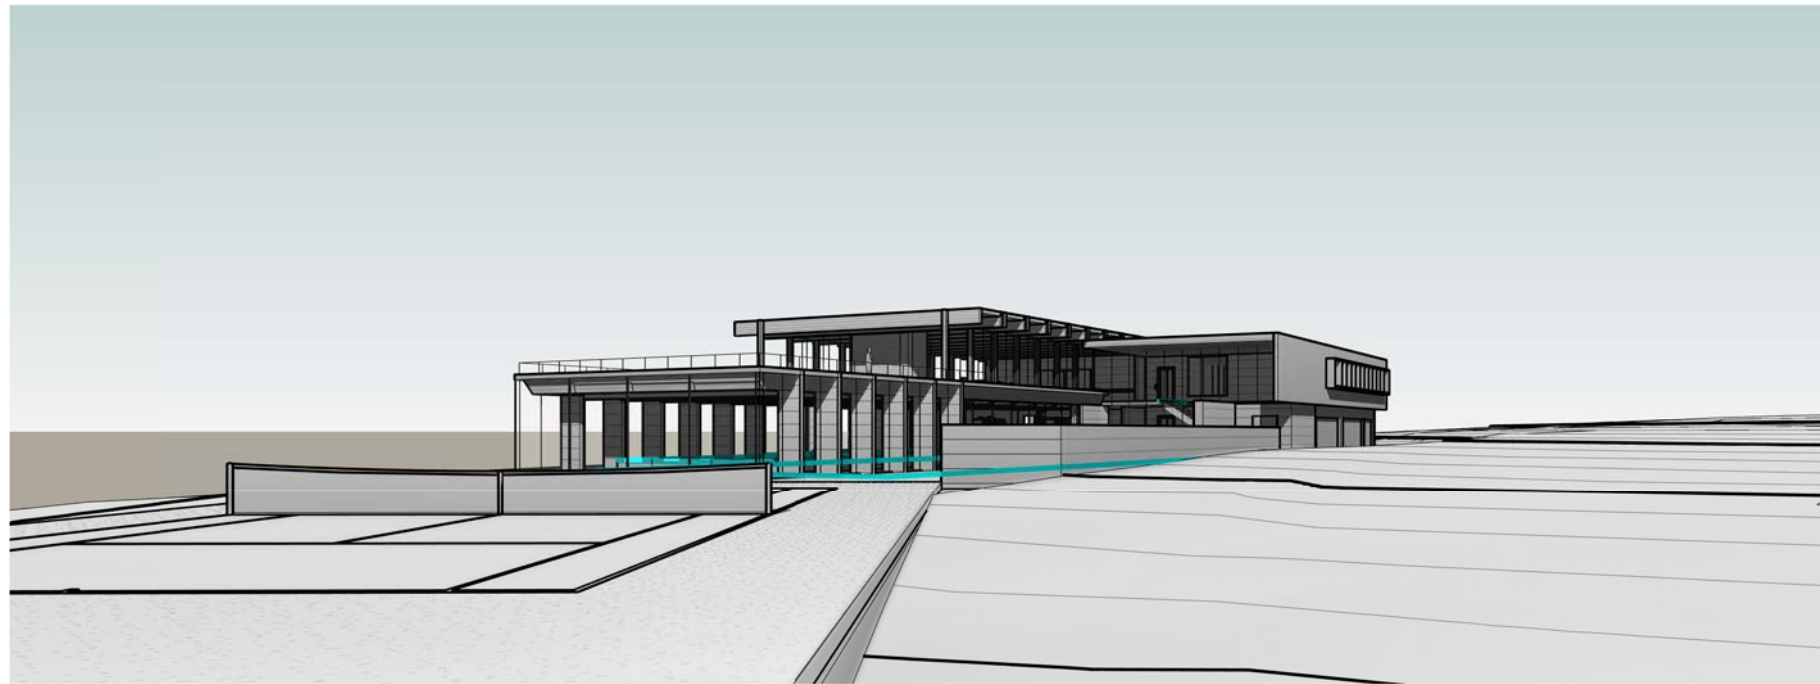

2 3D View - NW

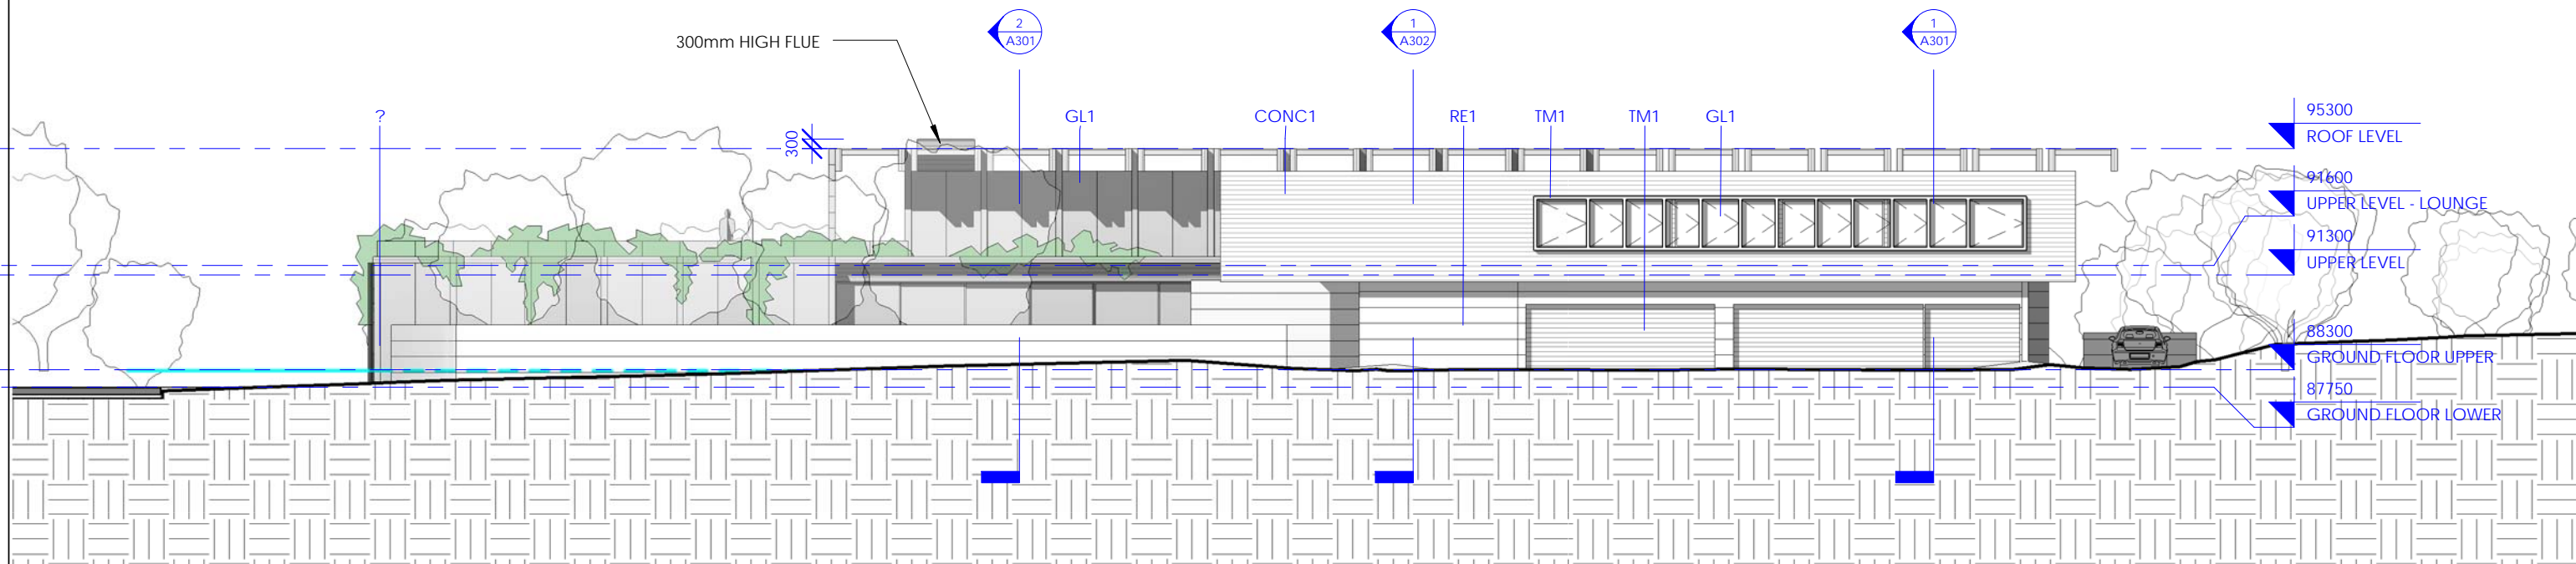

1 WEST ELEVATION
1 : 200

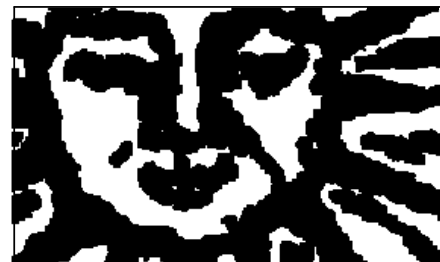

TONY HOBBA ARCHITECTS
architecture@hobba.com
03 52 633 524

No.	Description	Date
6	TOWN PLANNING UPDATE	04/10/16

GARDIAKOS HOUSE
210 JAROSITE ROAD,
BELLS BEACH

ELEVATION

Project number	14012
Date	09/06/2015
Drawn by	Author
Checked by	Checker


A201

TP ISSUE 6


Scale	1 : 200
-------	---------



2 3D View - NE

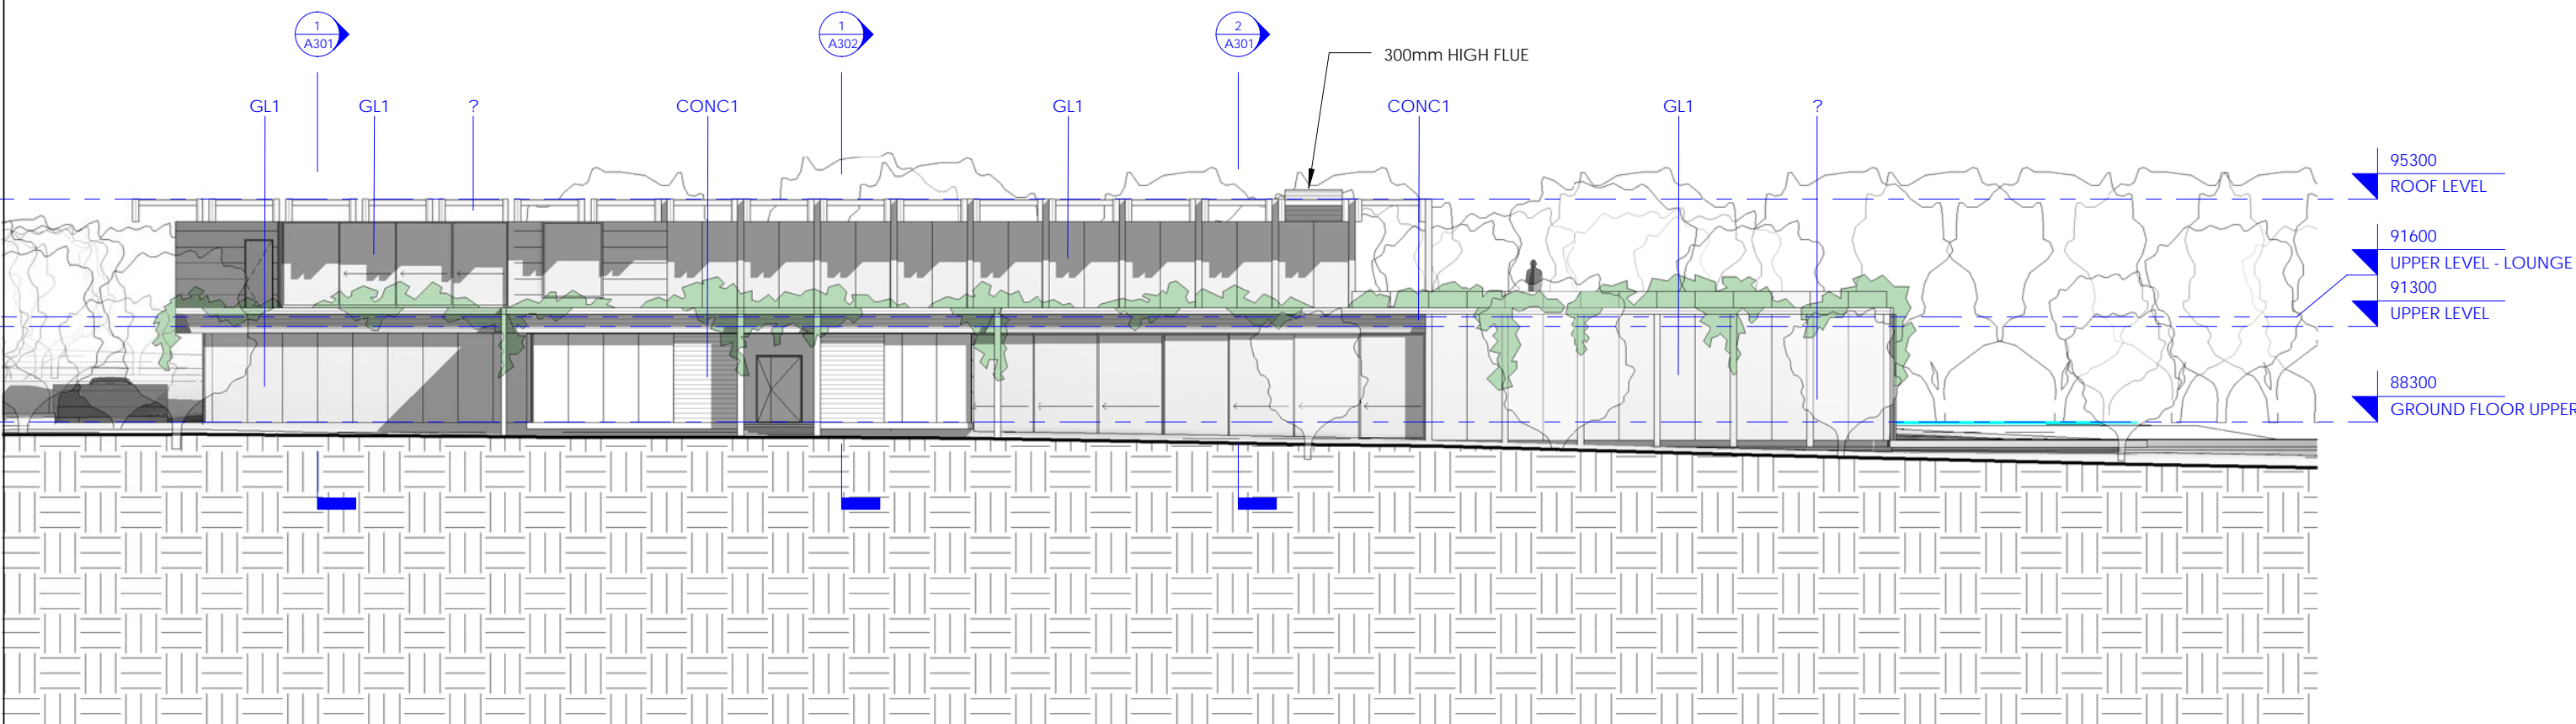

1 EAST ELEVATION
1 : 200

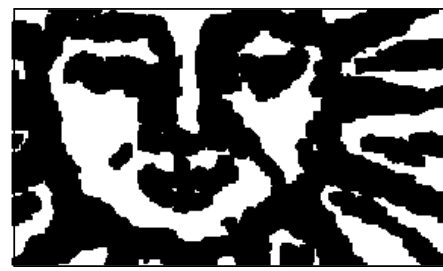


TONY HOBBA ARCHITECTS
architecture@hobba.com
03 52 633 524


No.	Description	Date
6	TOWN PLANNING UPDATE	04/10/16

GARDIAKOS HOUSE
210 JAROSITE ROAD,
BELLS BEACH


ELEVATION		A202 TP ISSUE 6
Project number	14012	
Date	09/06/2015	
Drawn by	Author	
Checked by	Checker	Scale
		1 : 200

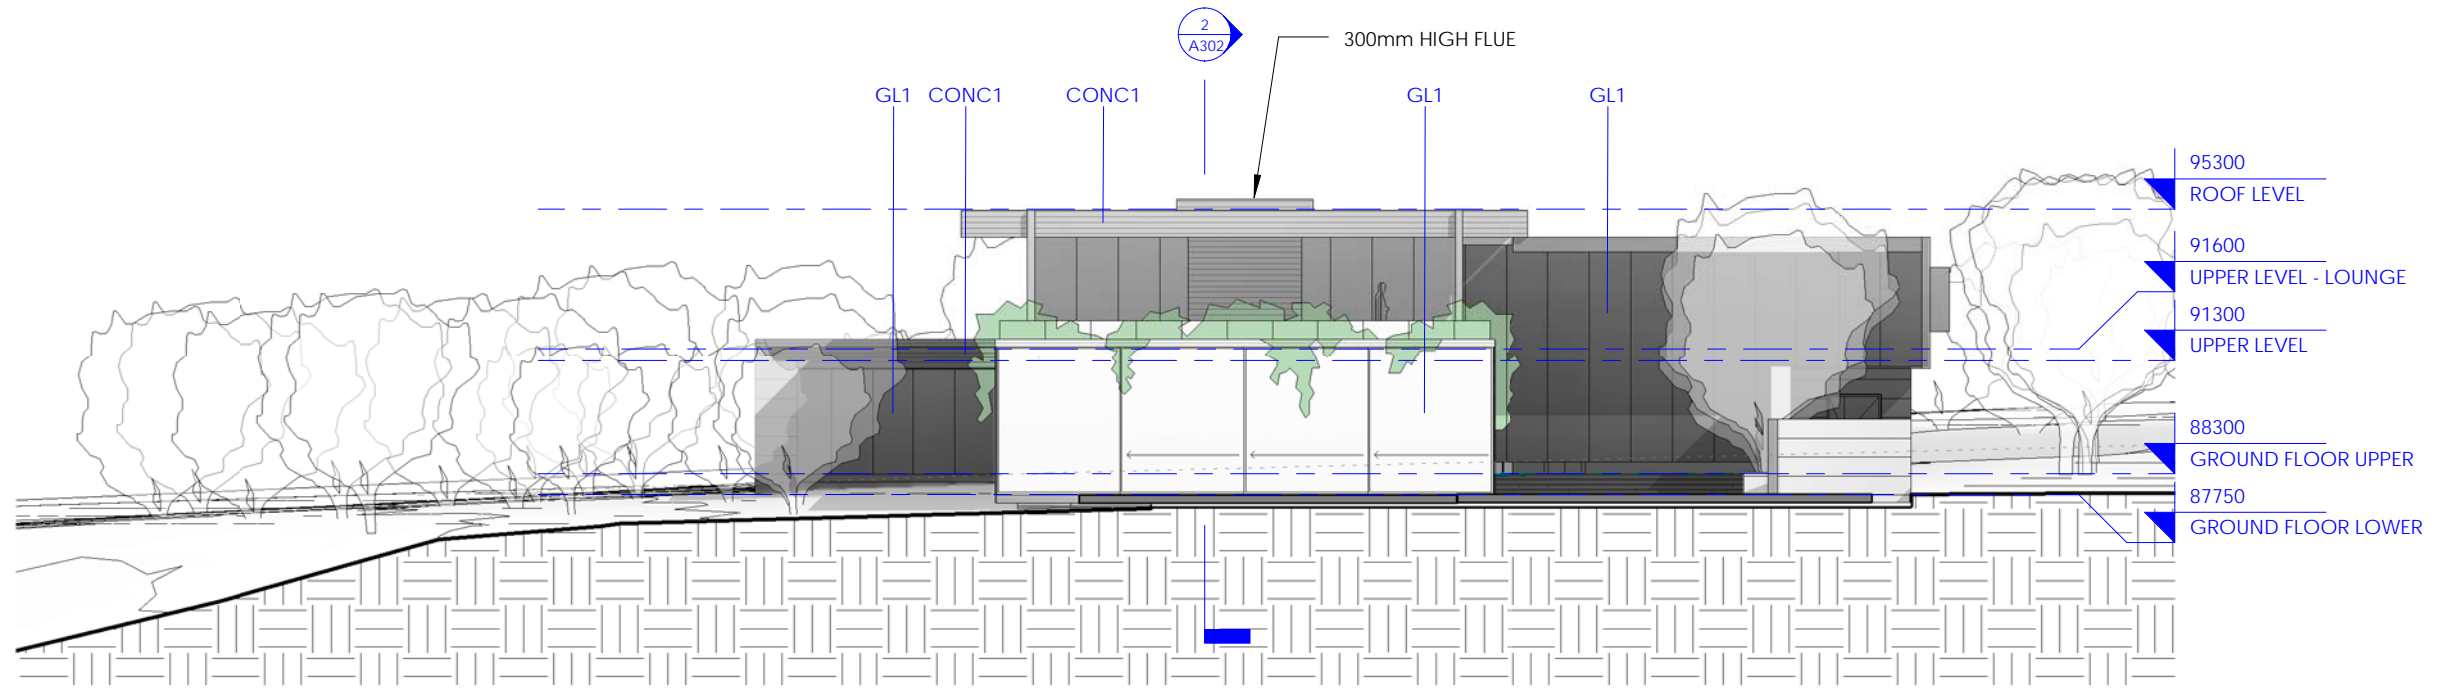

1 NORTH ELEVATION
1 : 200

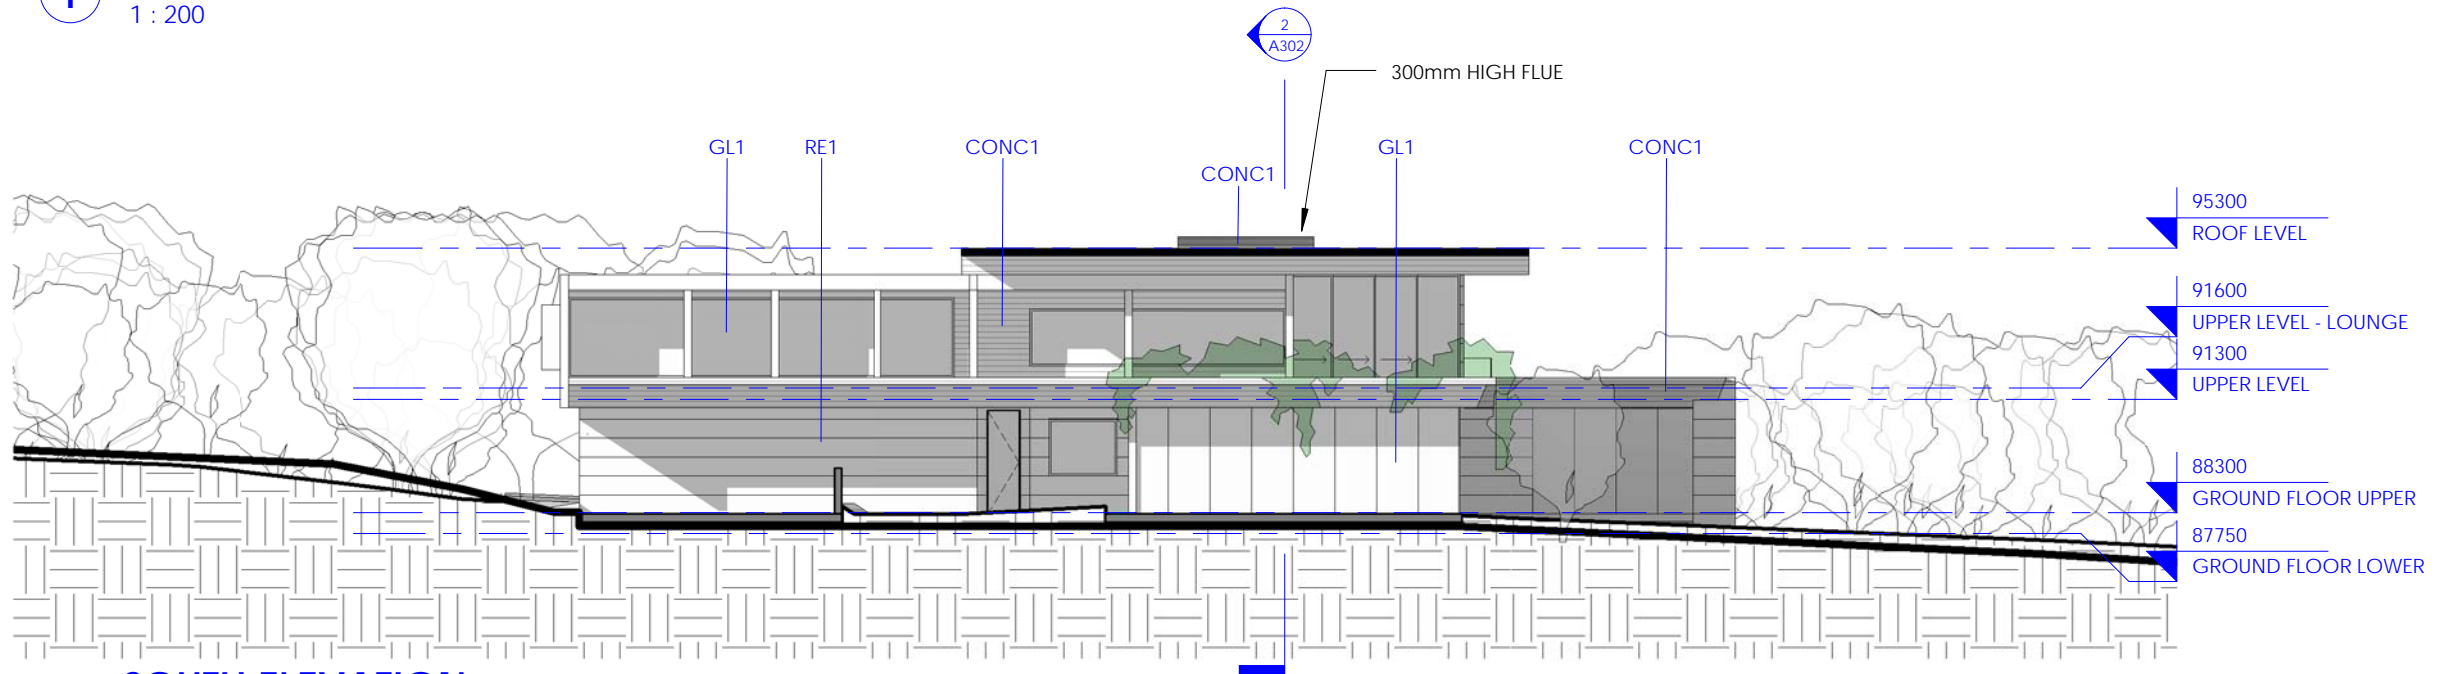

2 SOUTH ELEVATION
1 : 200

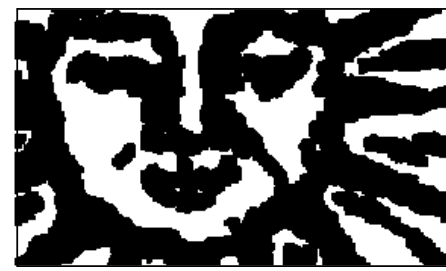

TONY HOBBA ARCHITECTS
architecture@hobba.com
03 52 633 524




No.	Description	Date
6	TOWN PLANNING UPDATE	04/10/16

GARDIAKOS HOUSE
210 JAROSITE ROAD,
BELLS BEACH

ELEVATIONS

Project number	14012
Date	09/06/2015
Drawn by	Author
Checked by	Checker

A203	TP ISSUE 6
	Scale 1 : 200

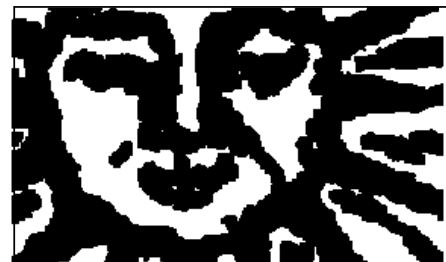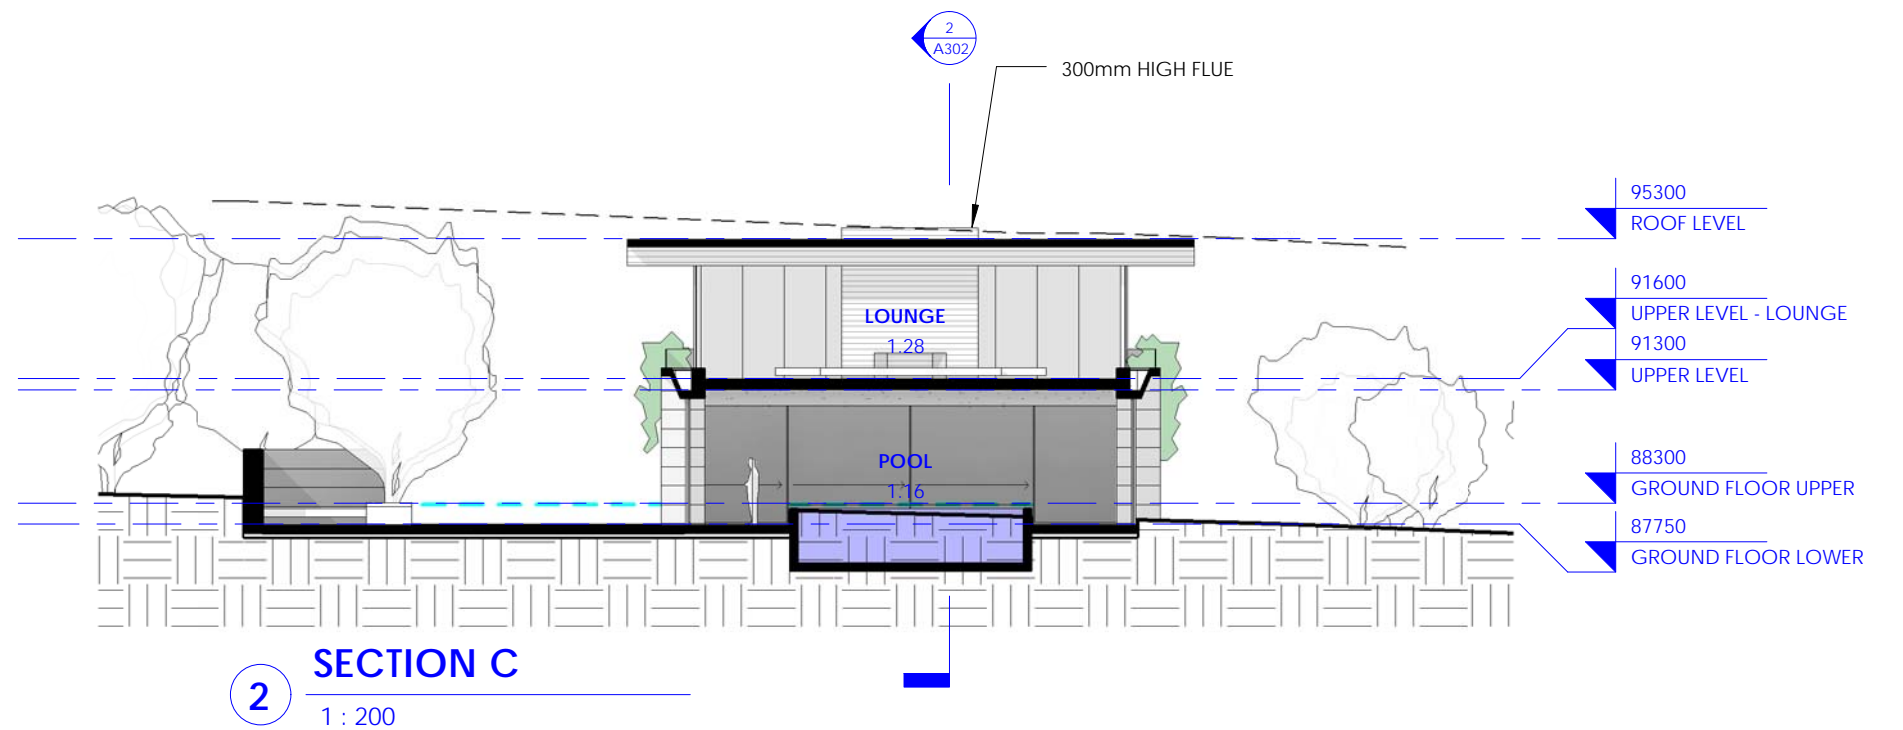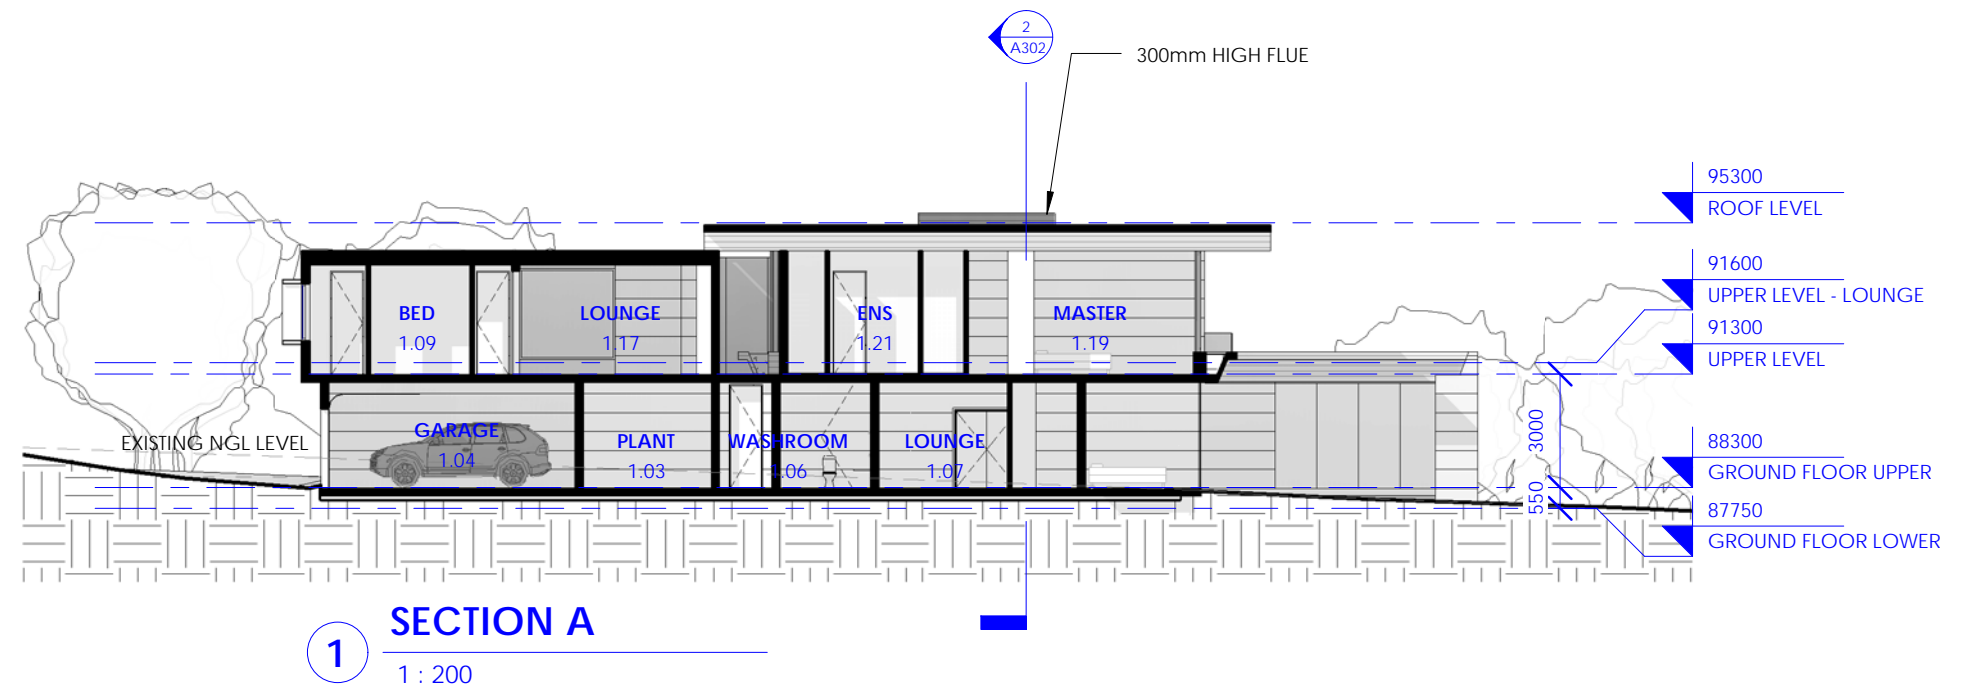

TONY HOBBA ARCHITECTS
architecture@hobba.com
03 52 633 524

No.	Description	Date
6	TOWN PLANNING UPDATE	04/10/16

GARDIAKOS HOUSE
210 JAROSITE ROAD,
BELLS BEACH


SECTIONS

Project number	14012
Date	09/06/2015
Drawn by	Author
Checked by	Checker


A301

TP ISSUE 6


1 : 200

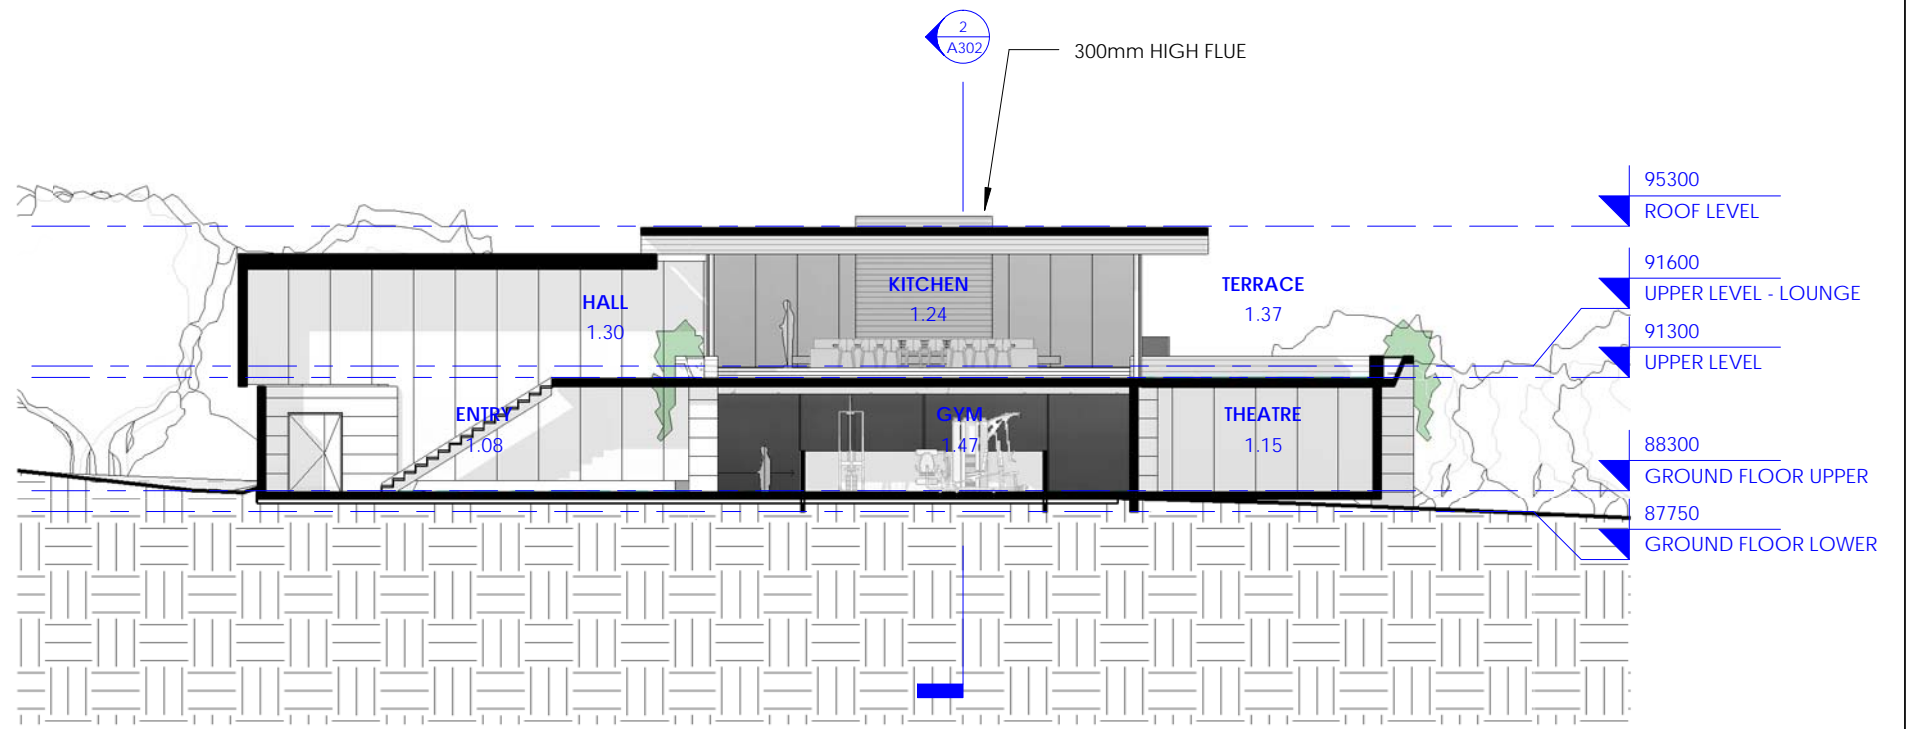

1 SECTION D
1 : 200

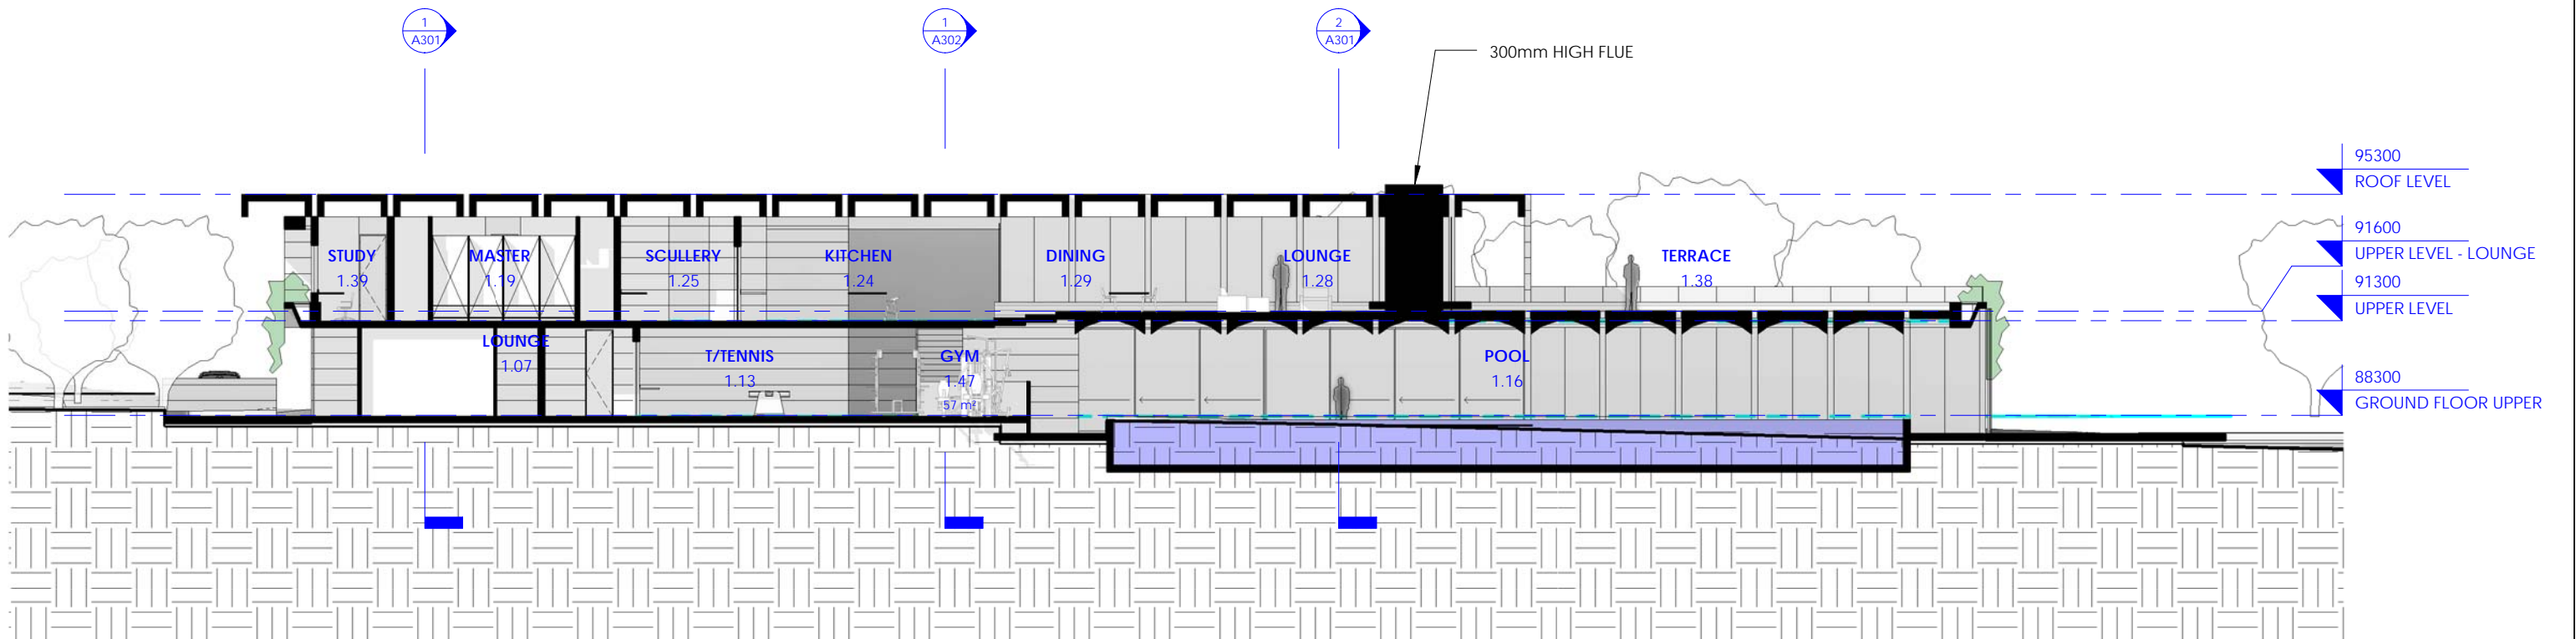

2 SECTION B
1 : 200

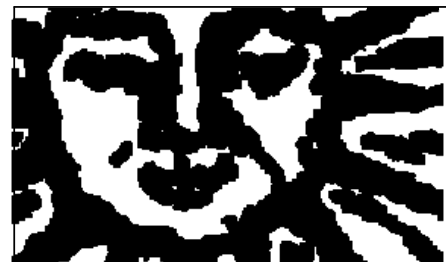

TONY HOBBA ARCHITECTS
architecture@hobba.com
03 52 633 524


No.	Description	Date
6	TOWN PLANNING UPDATE	04/10/16

GARDIAKOS HOUSE
210 JAROSITE ROAD,
BELLS BEACH


SECTIONS

Project number	14012
Date	09/06/2015
Drawn by	Author
Checked by	Checker

A302	TP ISSUE 6
	Scale 1 : 200

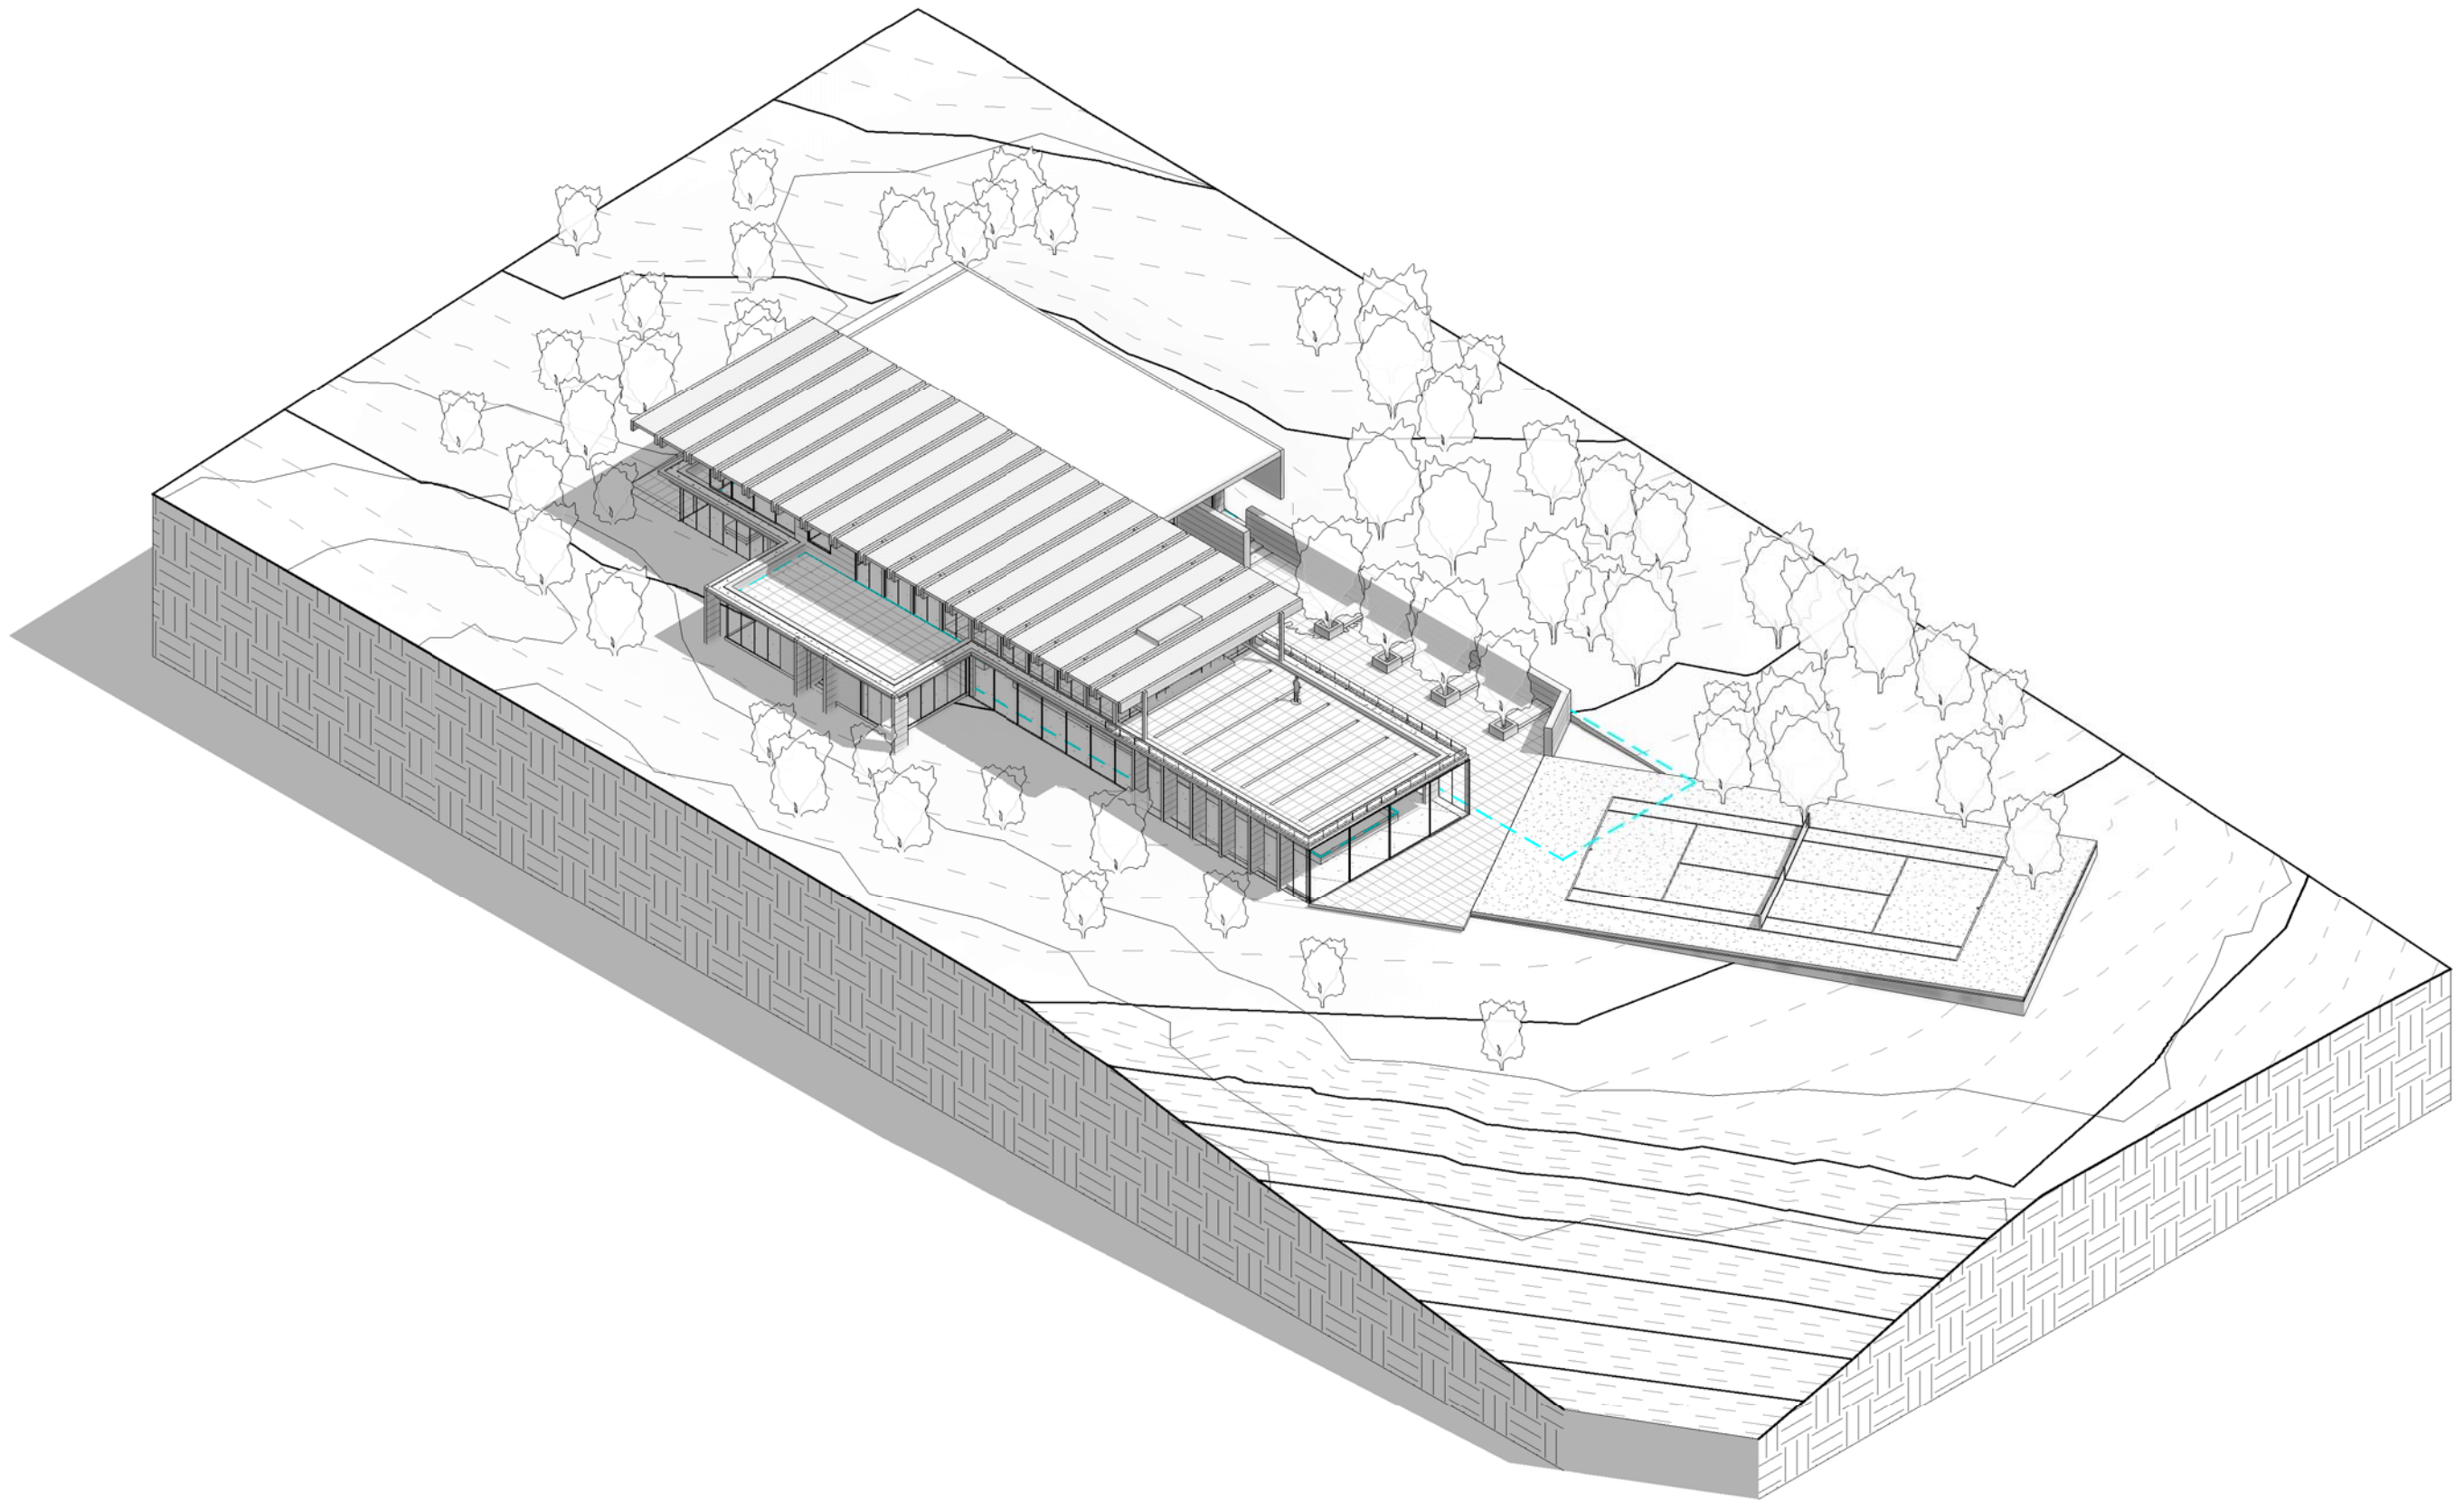

1 3D AXO 01

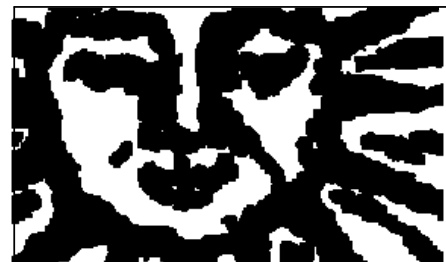


TONY HOBBA ARCHITECTS
 architecture@hobba.com
 03 52 633 524


No.	Description	Date
6	TOWN PLANNING UPDATE	04/10/16

GARDIAKOS HOUSE
 210 JAROSITE ROAD,
 BELLS BEACH

3D VIEW - AXO -1		A601	TP ISSUE 6
Project number	14012		
Date	09/06/2015		
Drawn by	Author		
Checked by	Checker	Scale	

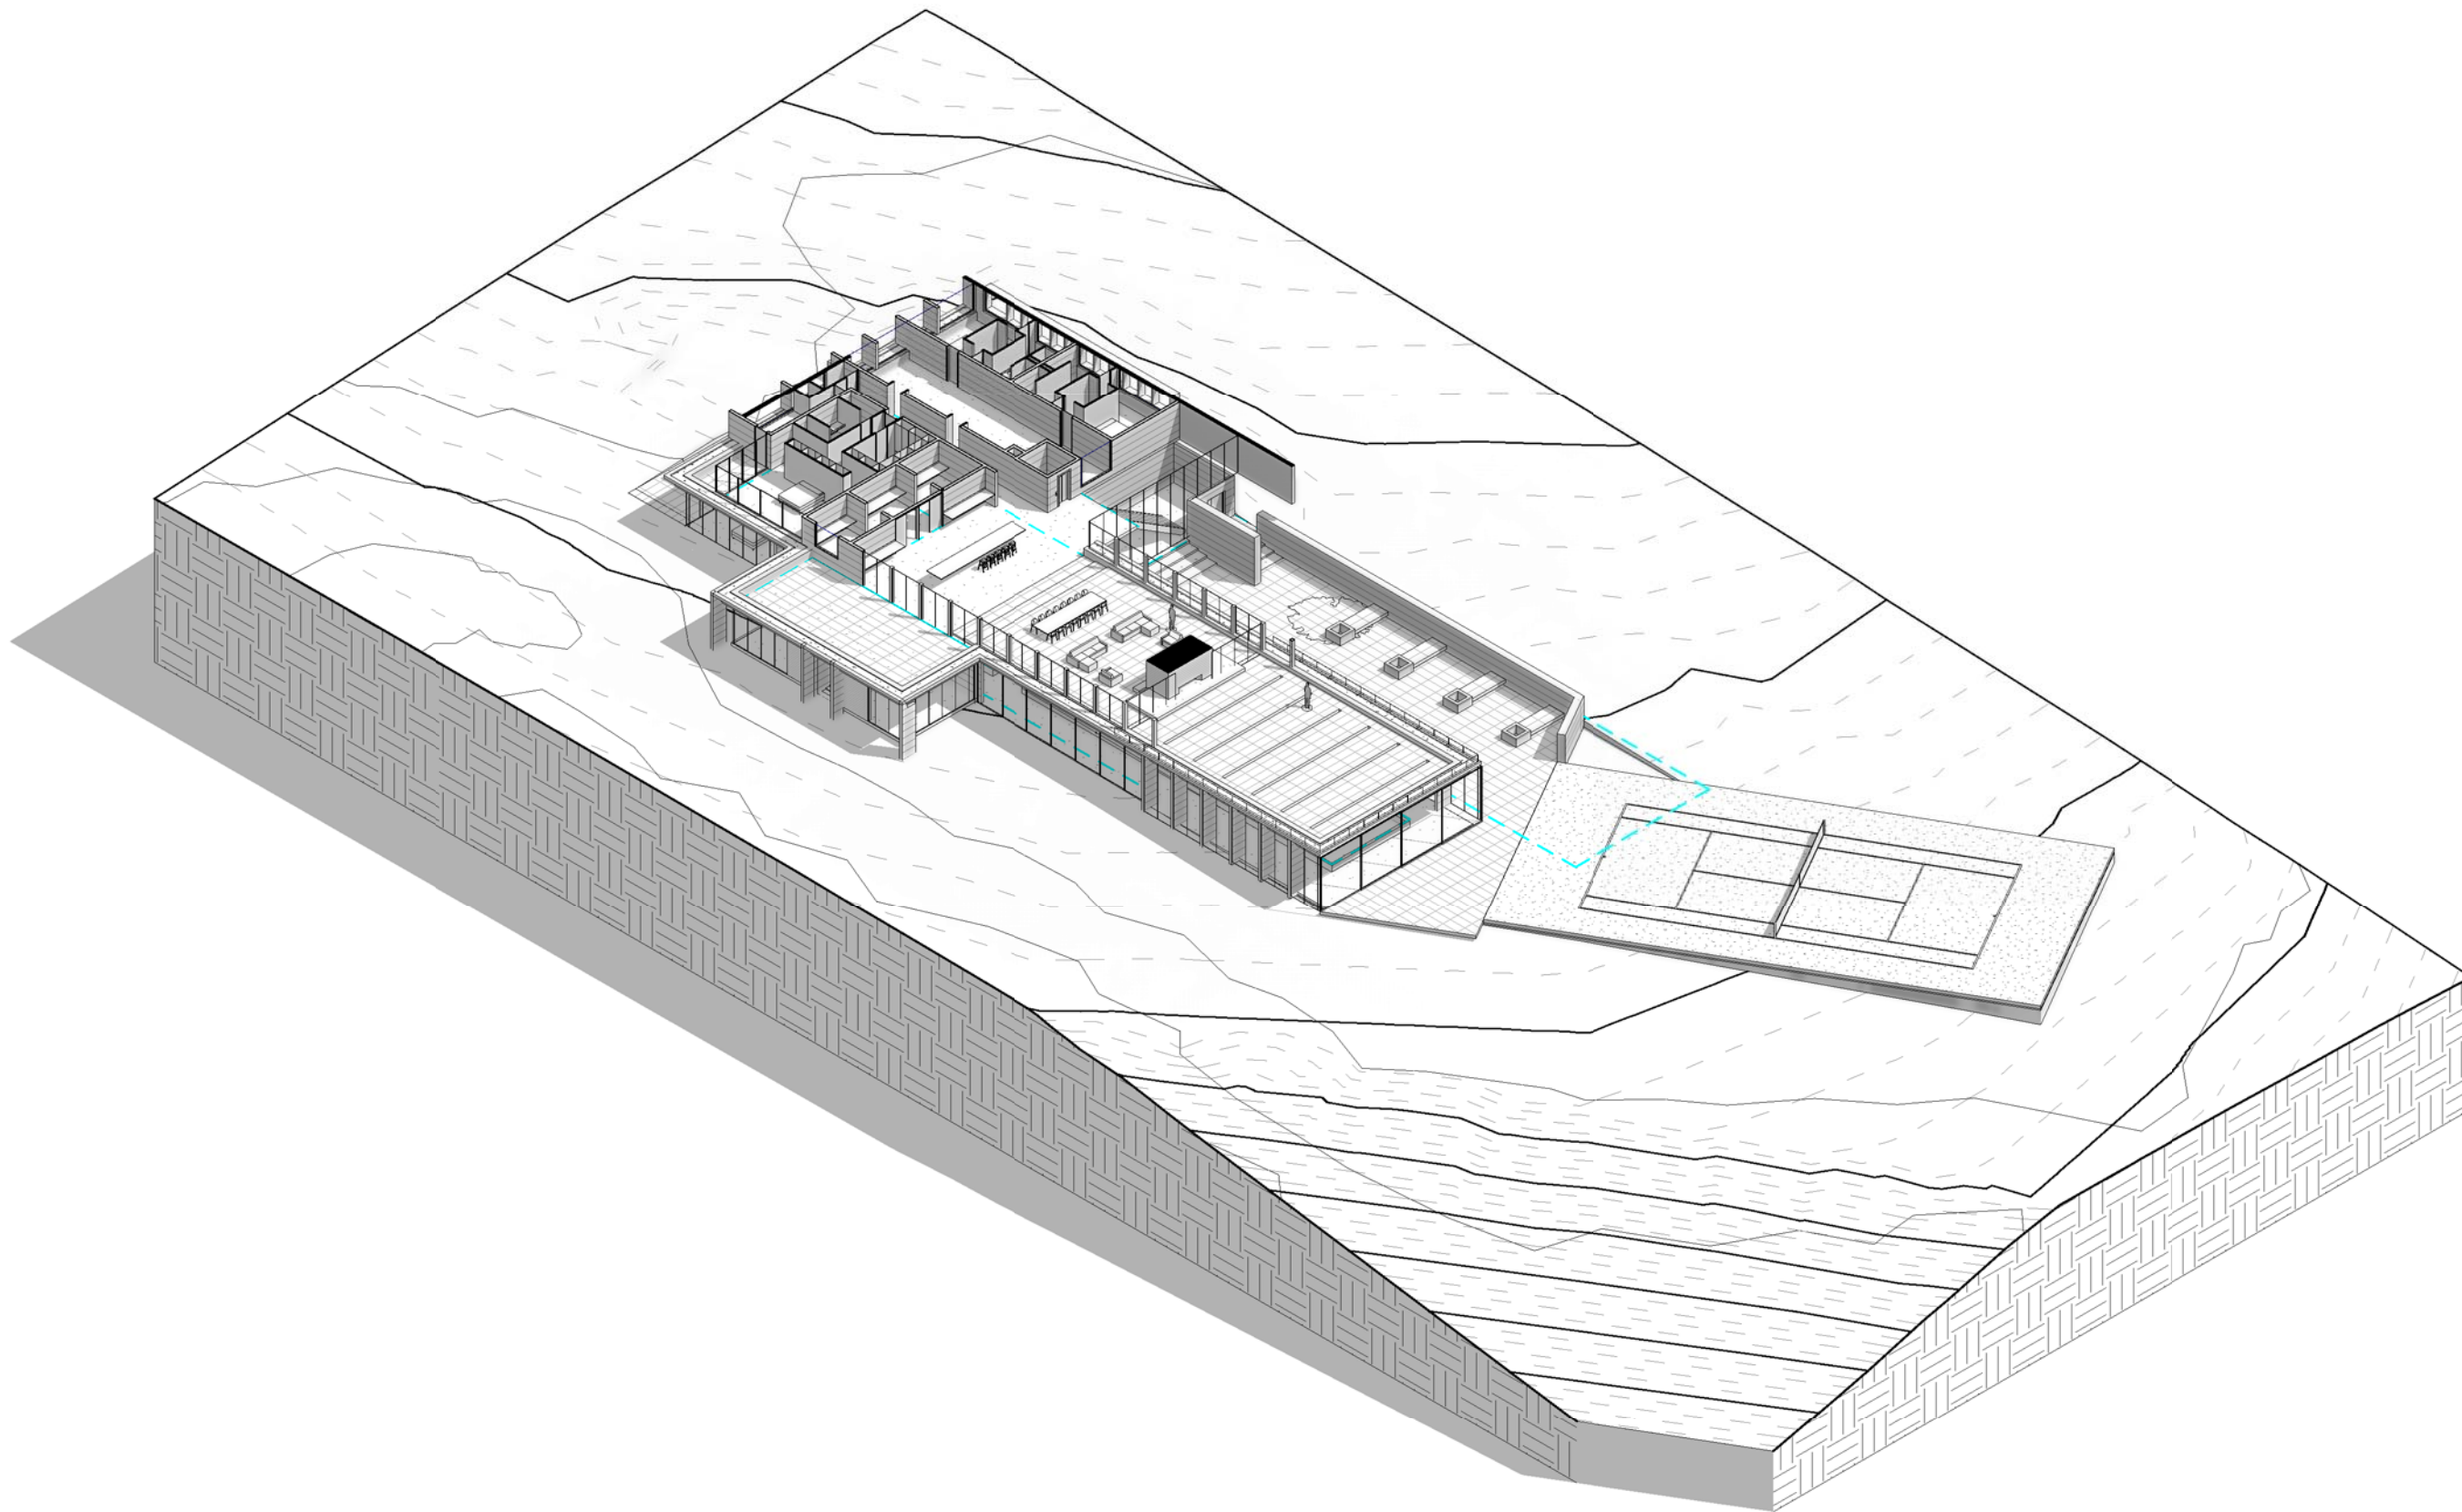

1 3D AXO 02 UPPER LEVEL

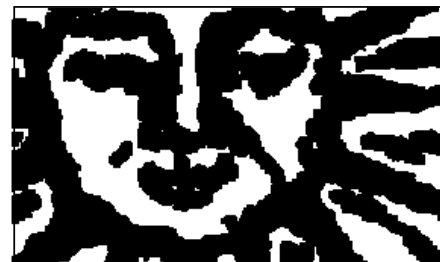

TONY HOBBA ARCHITECTS
 architecture@hobba.com
 03 52 633 524

No.	Description	Date
6	TOWN PLANNING UPDATE	04/10/16

GARDIAKOS HOUSE
 210 JAROSITE ROAD,
 BELLS BEACH


3D VIEW - AXO -2

Project number	14012
Date	09/06/2015
Drawn by	Author
Checked by	Checker


A602

TP ISSUE 6

Scale

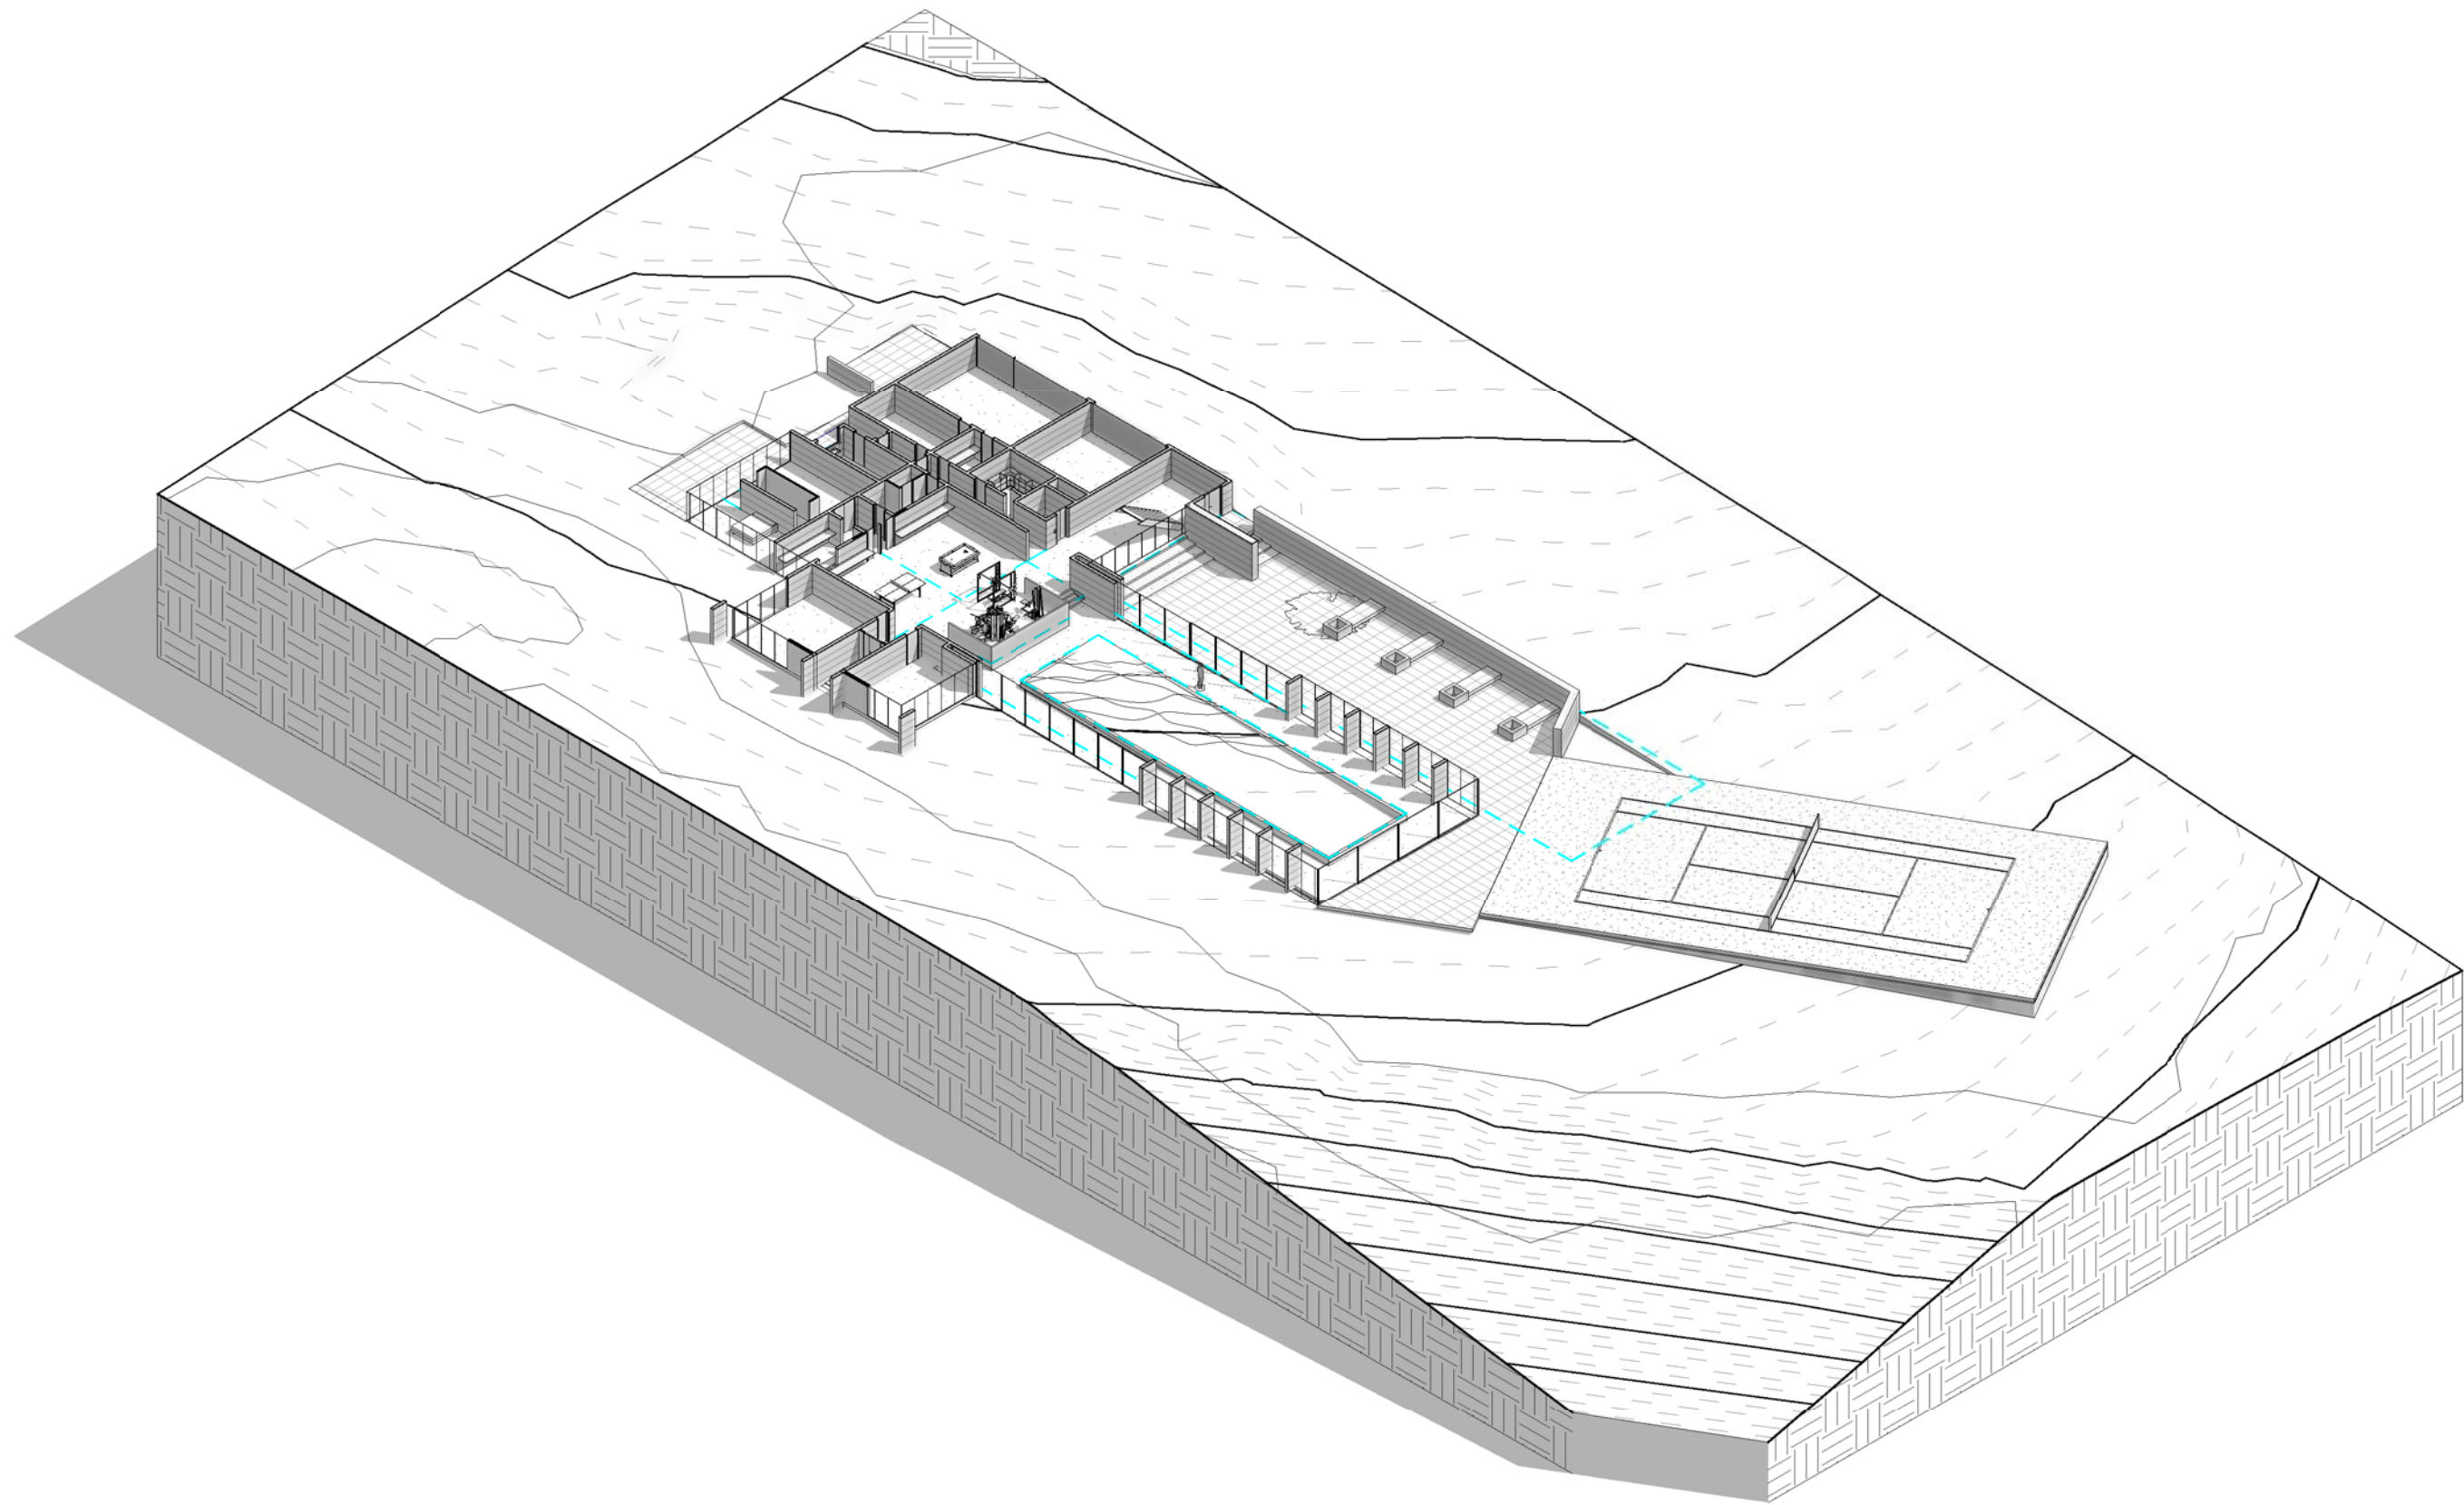

1 3D AXO 03 GROUND LEVEL

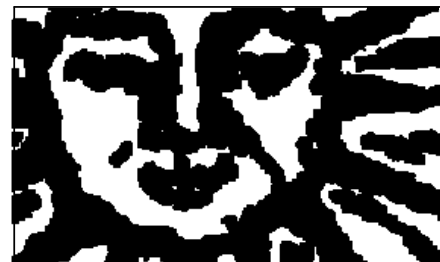

TONY HOBBA ARCHITECTS
 architecture@hobba.com
 03 52 633 524

No.	Description	Date
6	TOWN PLANNING UPDATE	04/10/16

GARDIAKOS HOUSE
 210 JAROSITE ROAD,
 BELLS BEACH

3D VIEW - AXO -3

Project number	14012
Date	09/06/2015
Drawn by	Author
Checked by	Checker


A603

TP ISSUE 6

Scale



GL1 - DOUBLE GLAZING - CLEAR

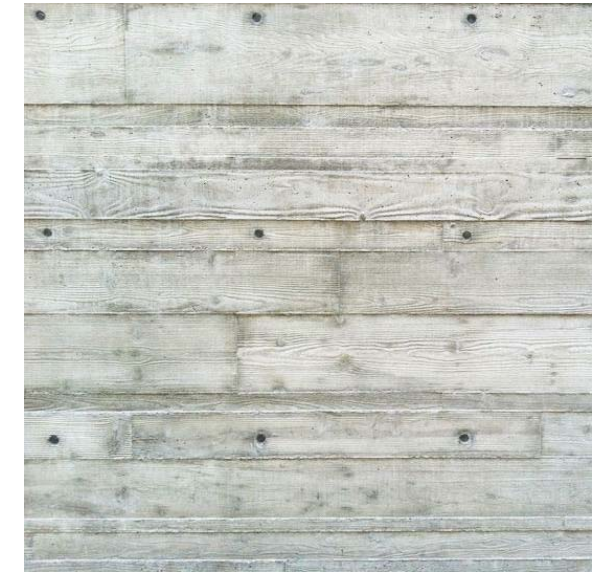


CONC1 - INSITU & PRECAST CONCRETE WITH TIMBER FORMWORK LINING - LIGHT COLOURED CONCRETE MIX TBC



TMB1 - CLASS 1 SPOTTED GUM OR IRONBARK TIMBER BATTENS - CUTEK OIL FINISH OR SIMILAR



RE1 - CEMENT STABILISED RAMMED EARTH - JAROSITE CLAYS

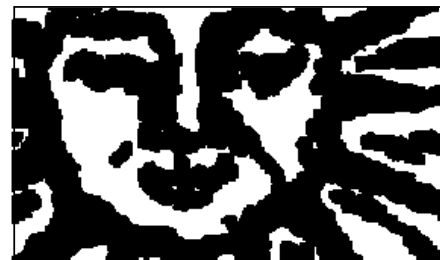

TONY HOBBA ARCHITECTS
 architecture@hobba.com
 03 52 633 524

No.	Description	Date
6	TOWN PLANNING UPDATE	04/10/16

GARDIAKOS HOUSE
 210 JAROSITE ROAD,
 BELLS BEACH

MATERIALS

Project number	14012
Date	09/06/2015
Drawn by	Author
Checked by	Checker

A701
 TP ISSUE 6
 Scale