



Broader Precinct Map

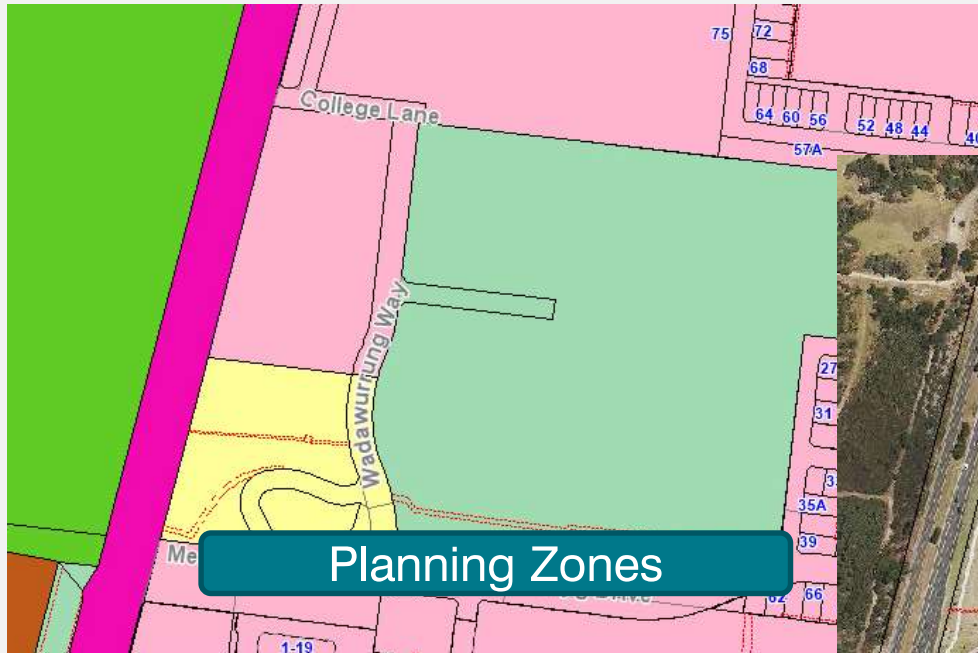

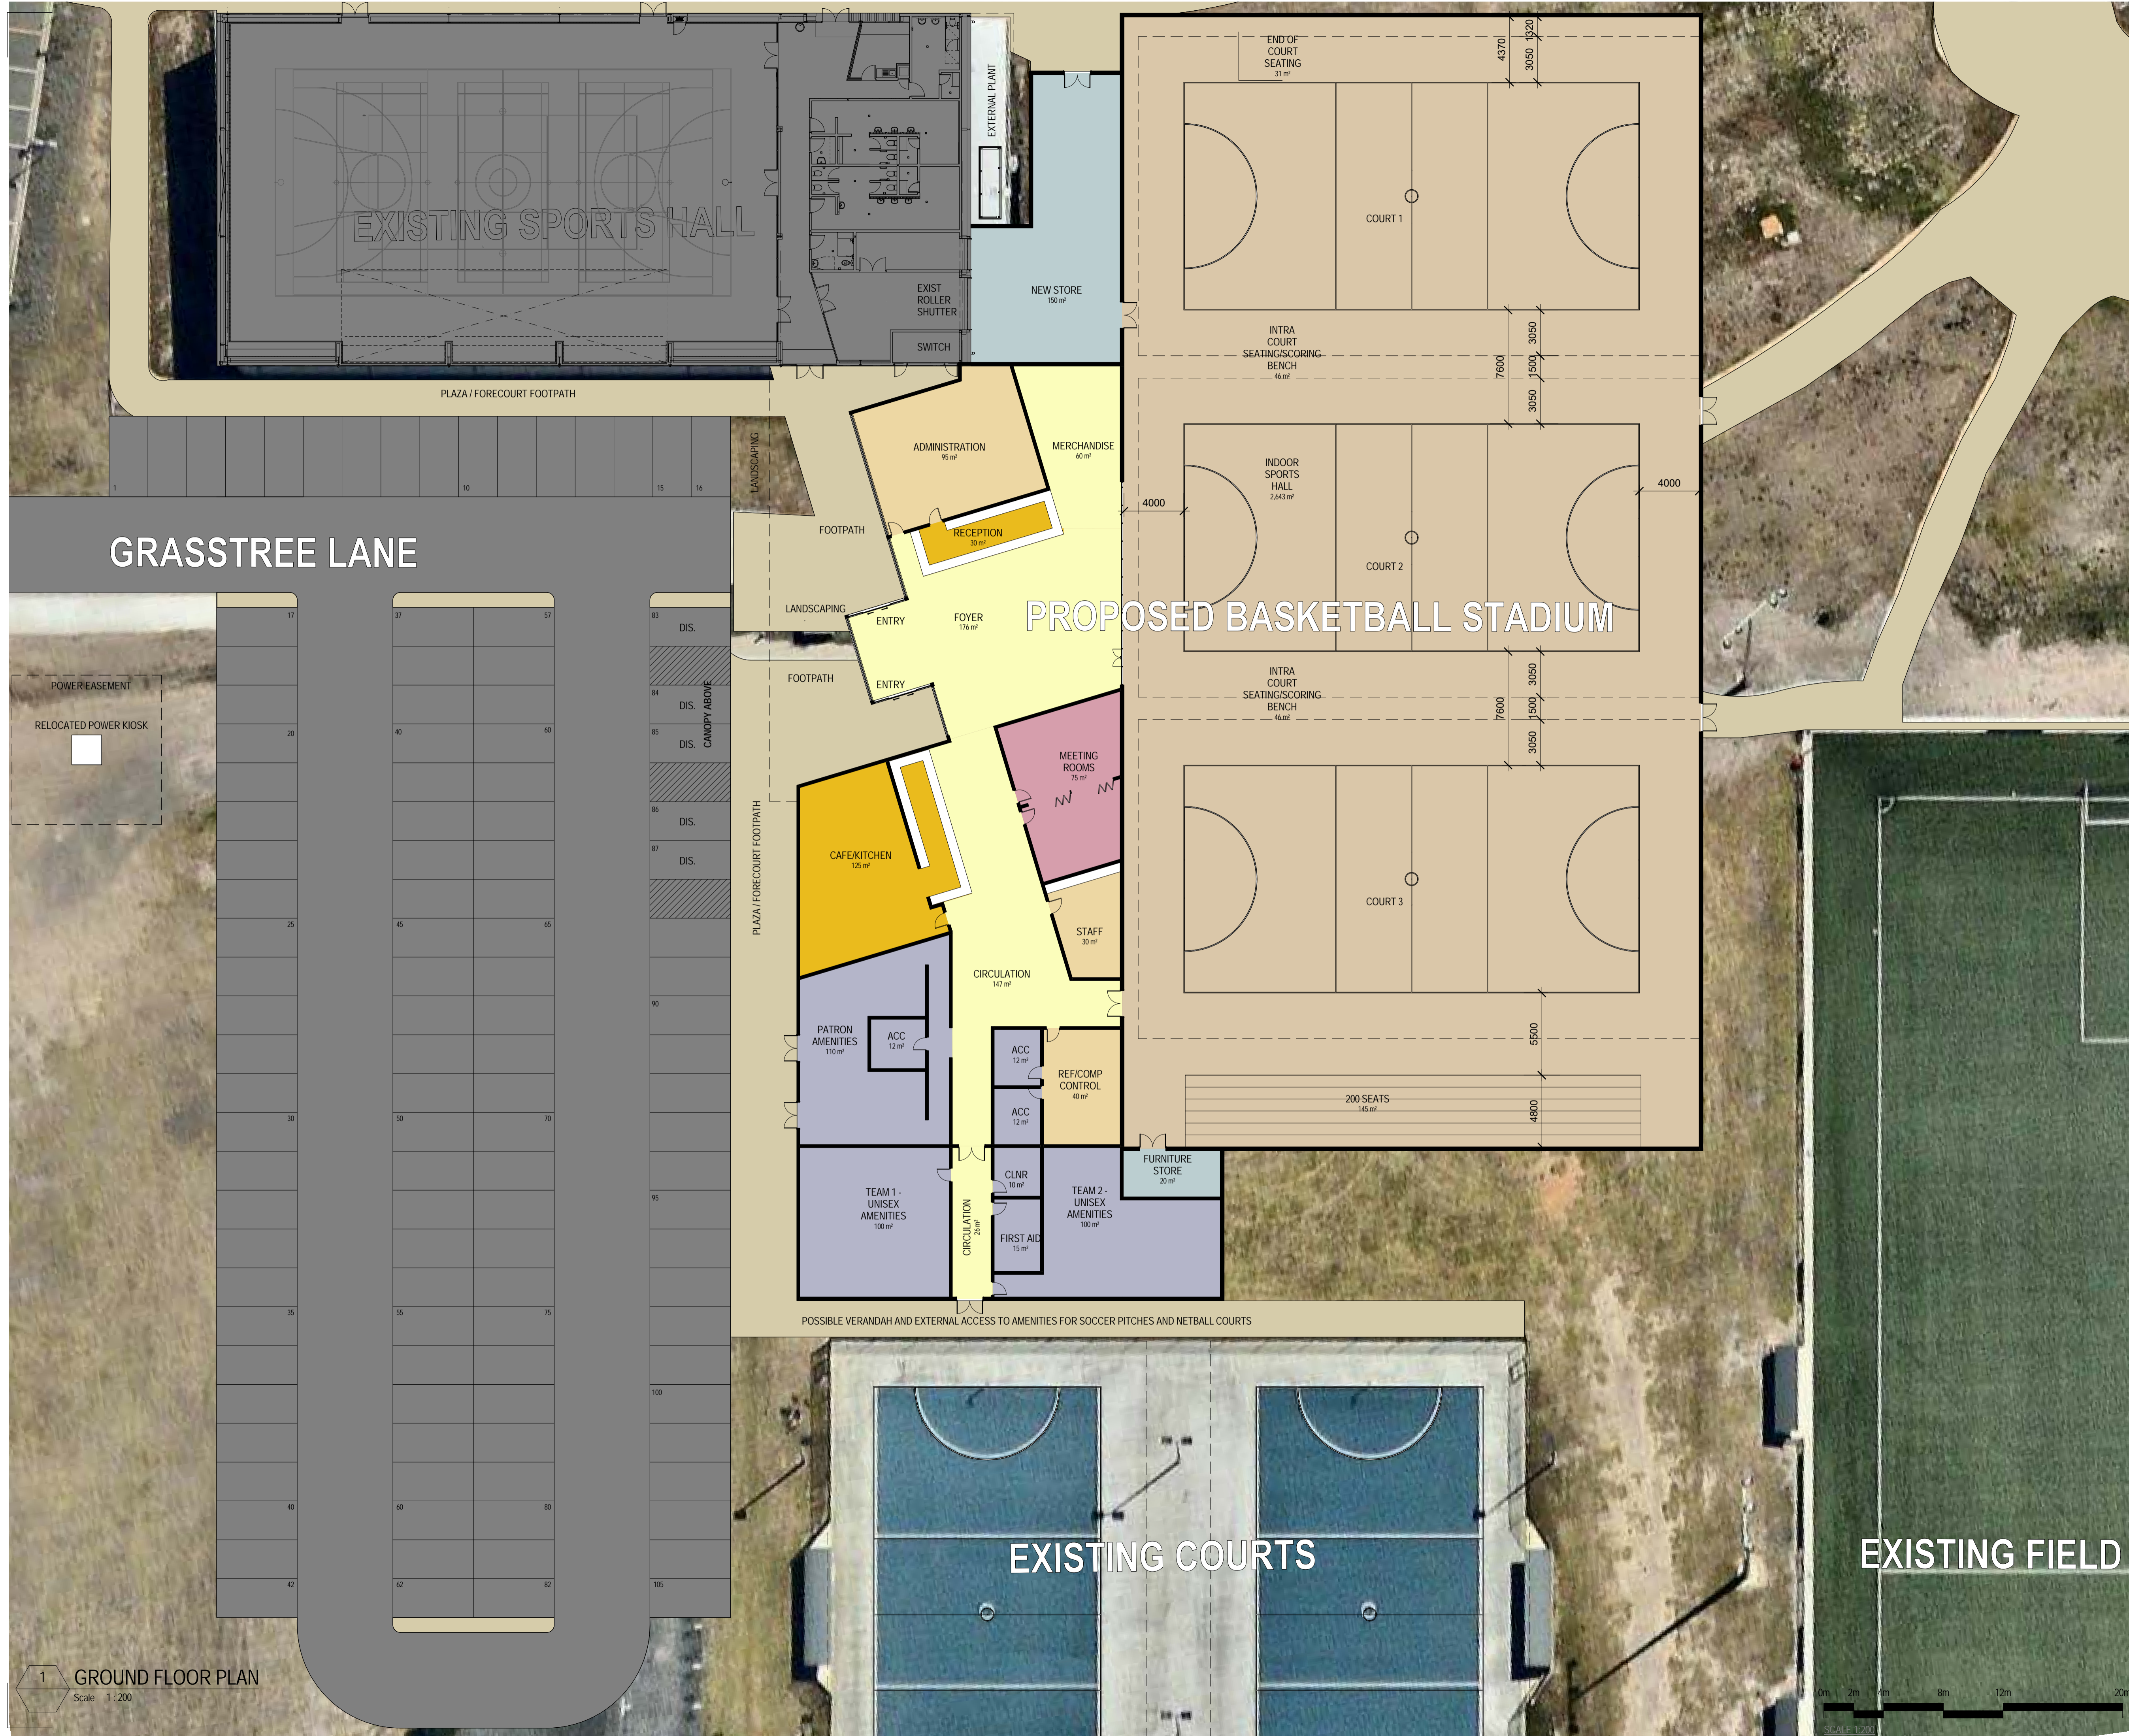

1 GROUND FLOOR PLAN
Scale 1:200

PEDDLE THORP

Northbank Place East
Level 1, 525 Flinders Street
Melbourne Victoria
Australia 3000

T + 61 3 9923 2222
F + 61 3 9923 2223
E info@pta.com.au
W www.pta.com.au
ACN: 008 975 068

SURFCOAST BASKETBALL STADIUM EXPANSION

SURF COAST HIGHWAY, TORQUAY.


REASON FOR ISSUE: PRELIMINARY
PROJECT NO: 36-0177

FLOOR PLAN

Surfcoast Shire

PROJECT DATE: Issue Date
SCALE: 1:200 @ A1
REVISION: SHEET DATE: 13/09/16

NORTH: DRAWING NO: **ASK02**

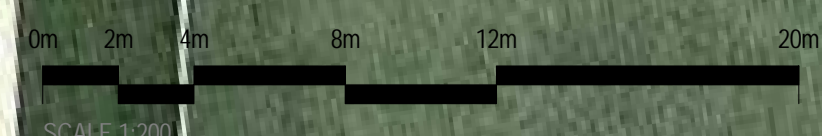

13/09/2016 10:24:56 AM