


PROPOSED PLAN OF SUBDIVISION

PLAN NUMBER
PS740211J

PRELIMINARY

M.G.A 94
ZONE 55

RESERVE No.2 FOR
MUNICIPAL PURPOSES
267m²

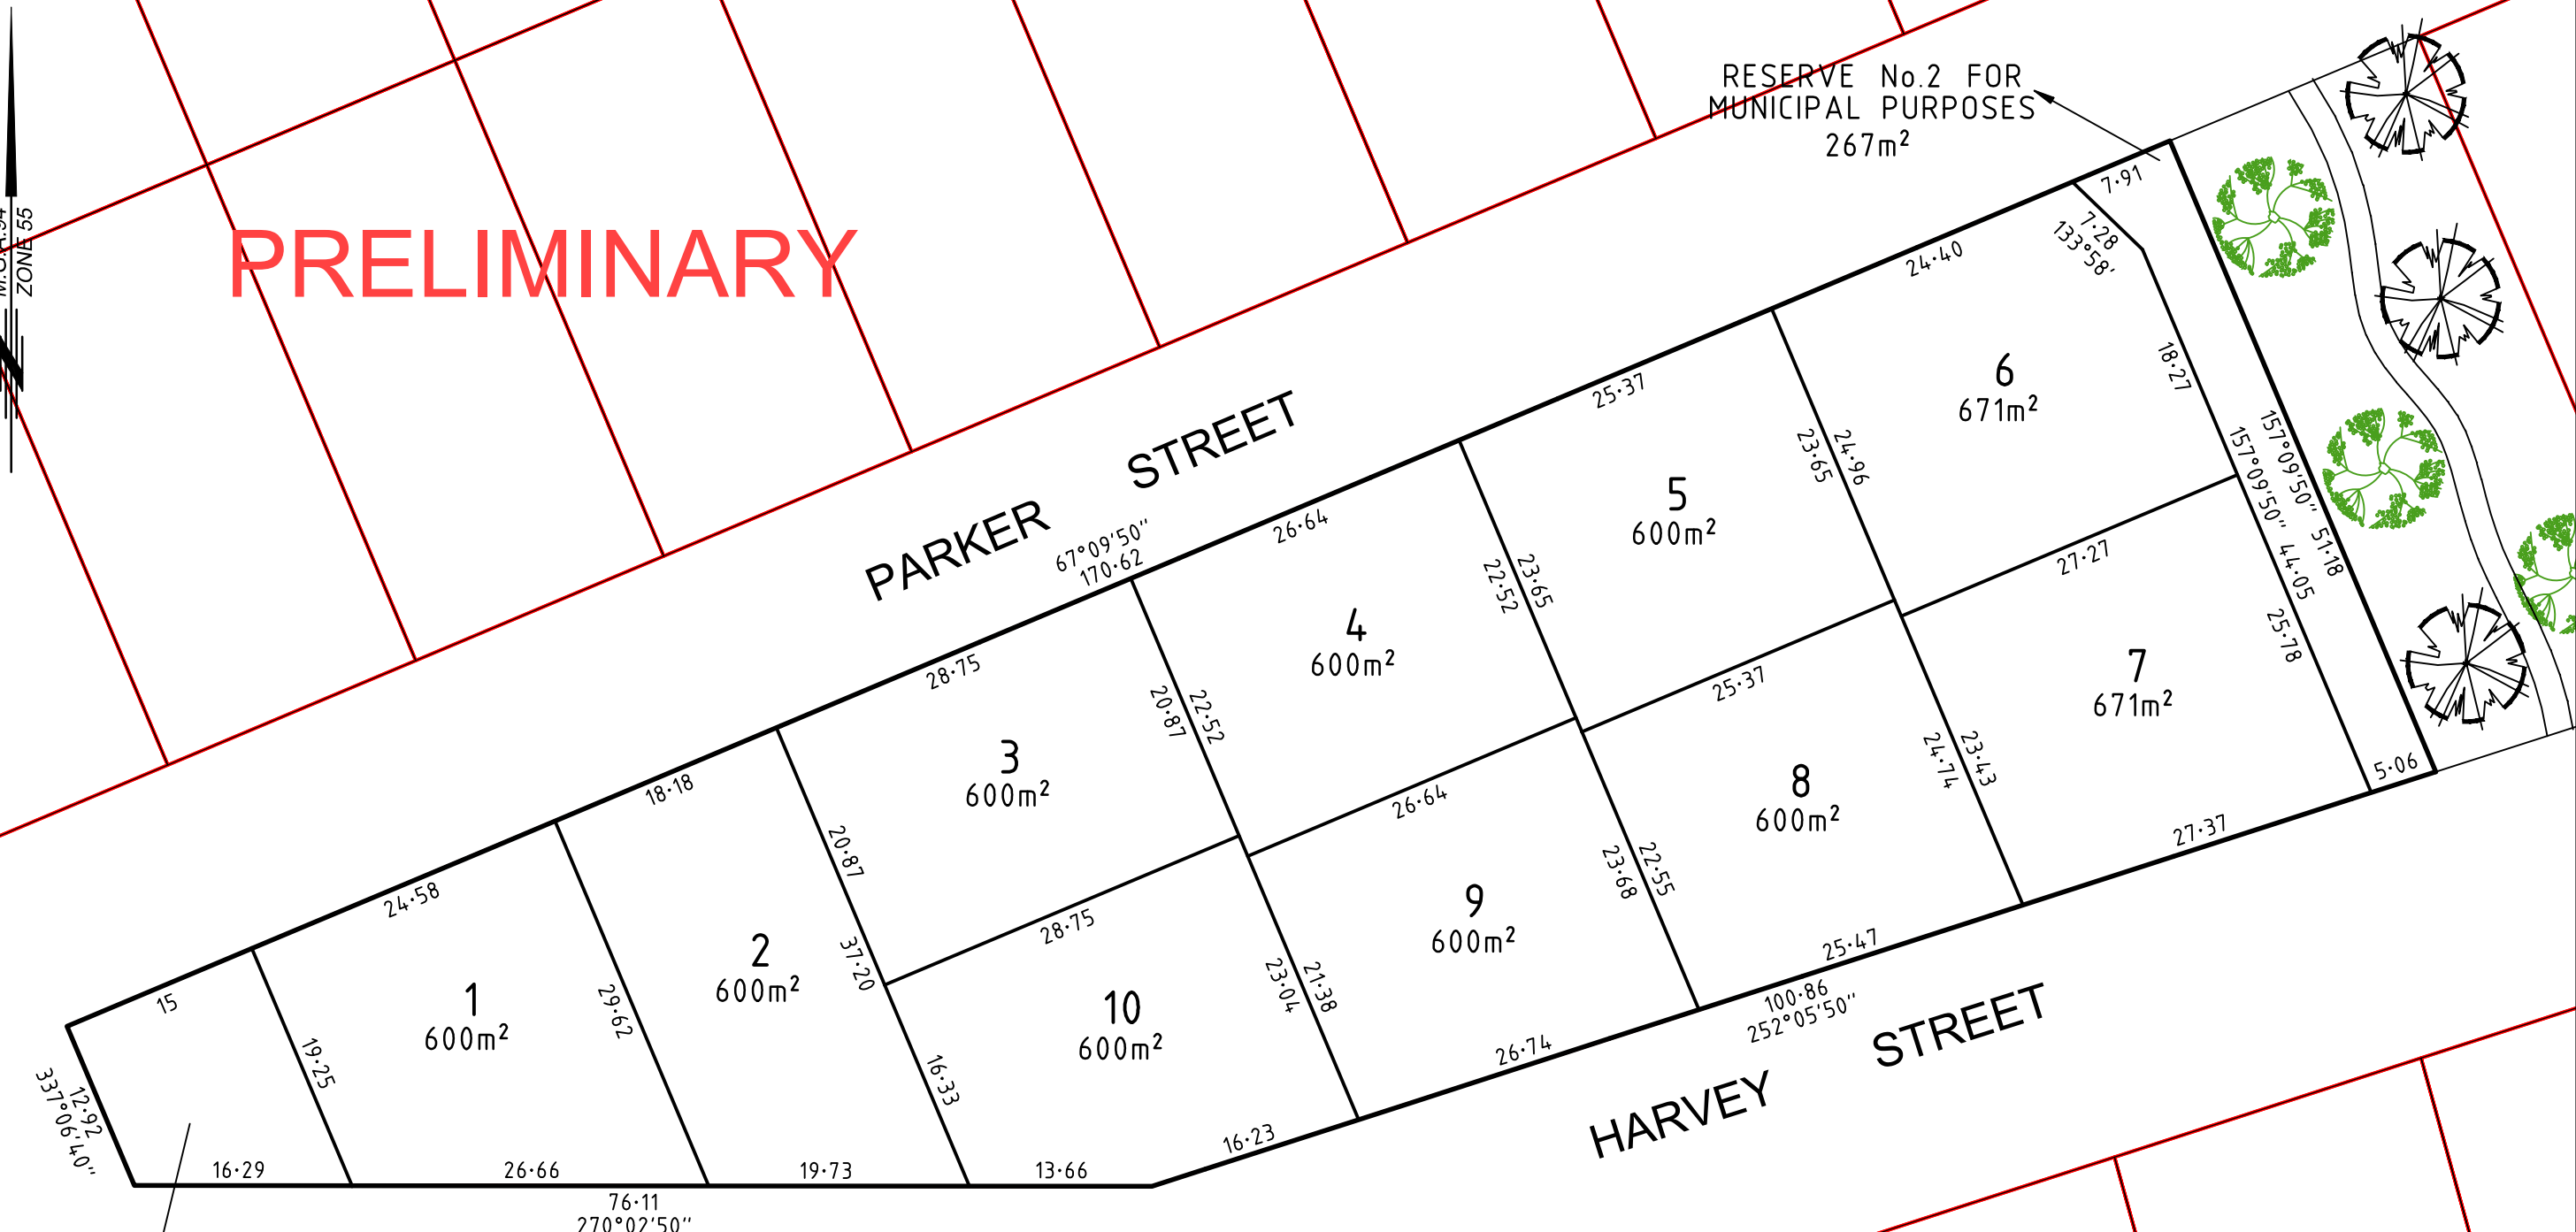

RESERVE No.1 FOR
BARWON WATER
241m²

NOTE:
EASEMENTS NOT YET DETERMINED


TGM Group
1/27-31 Myers Street (PO Box 1137)
Geelong Vic 3220
T 03 5202 4600
F 03 5202 4691
ABN 11 125 568 461
www.tgmgroup.com



Geelong | Melbourne | Ballarat

JAS-ANZ Accredited: Quality ISO 9001 - OH&S AS/NZS 4801 - Environment ISO 14001

SCALE
1:500

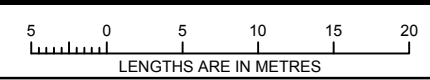

ORIGINAL SHEET
SIZE: A3

SHEET 1

13629-05 / DRAFT 7 (29-02-16)