


CONCEPT ONLY






1:200

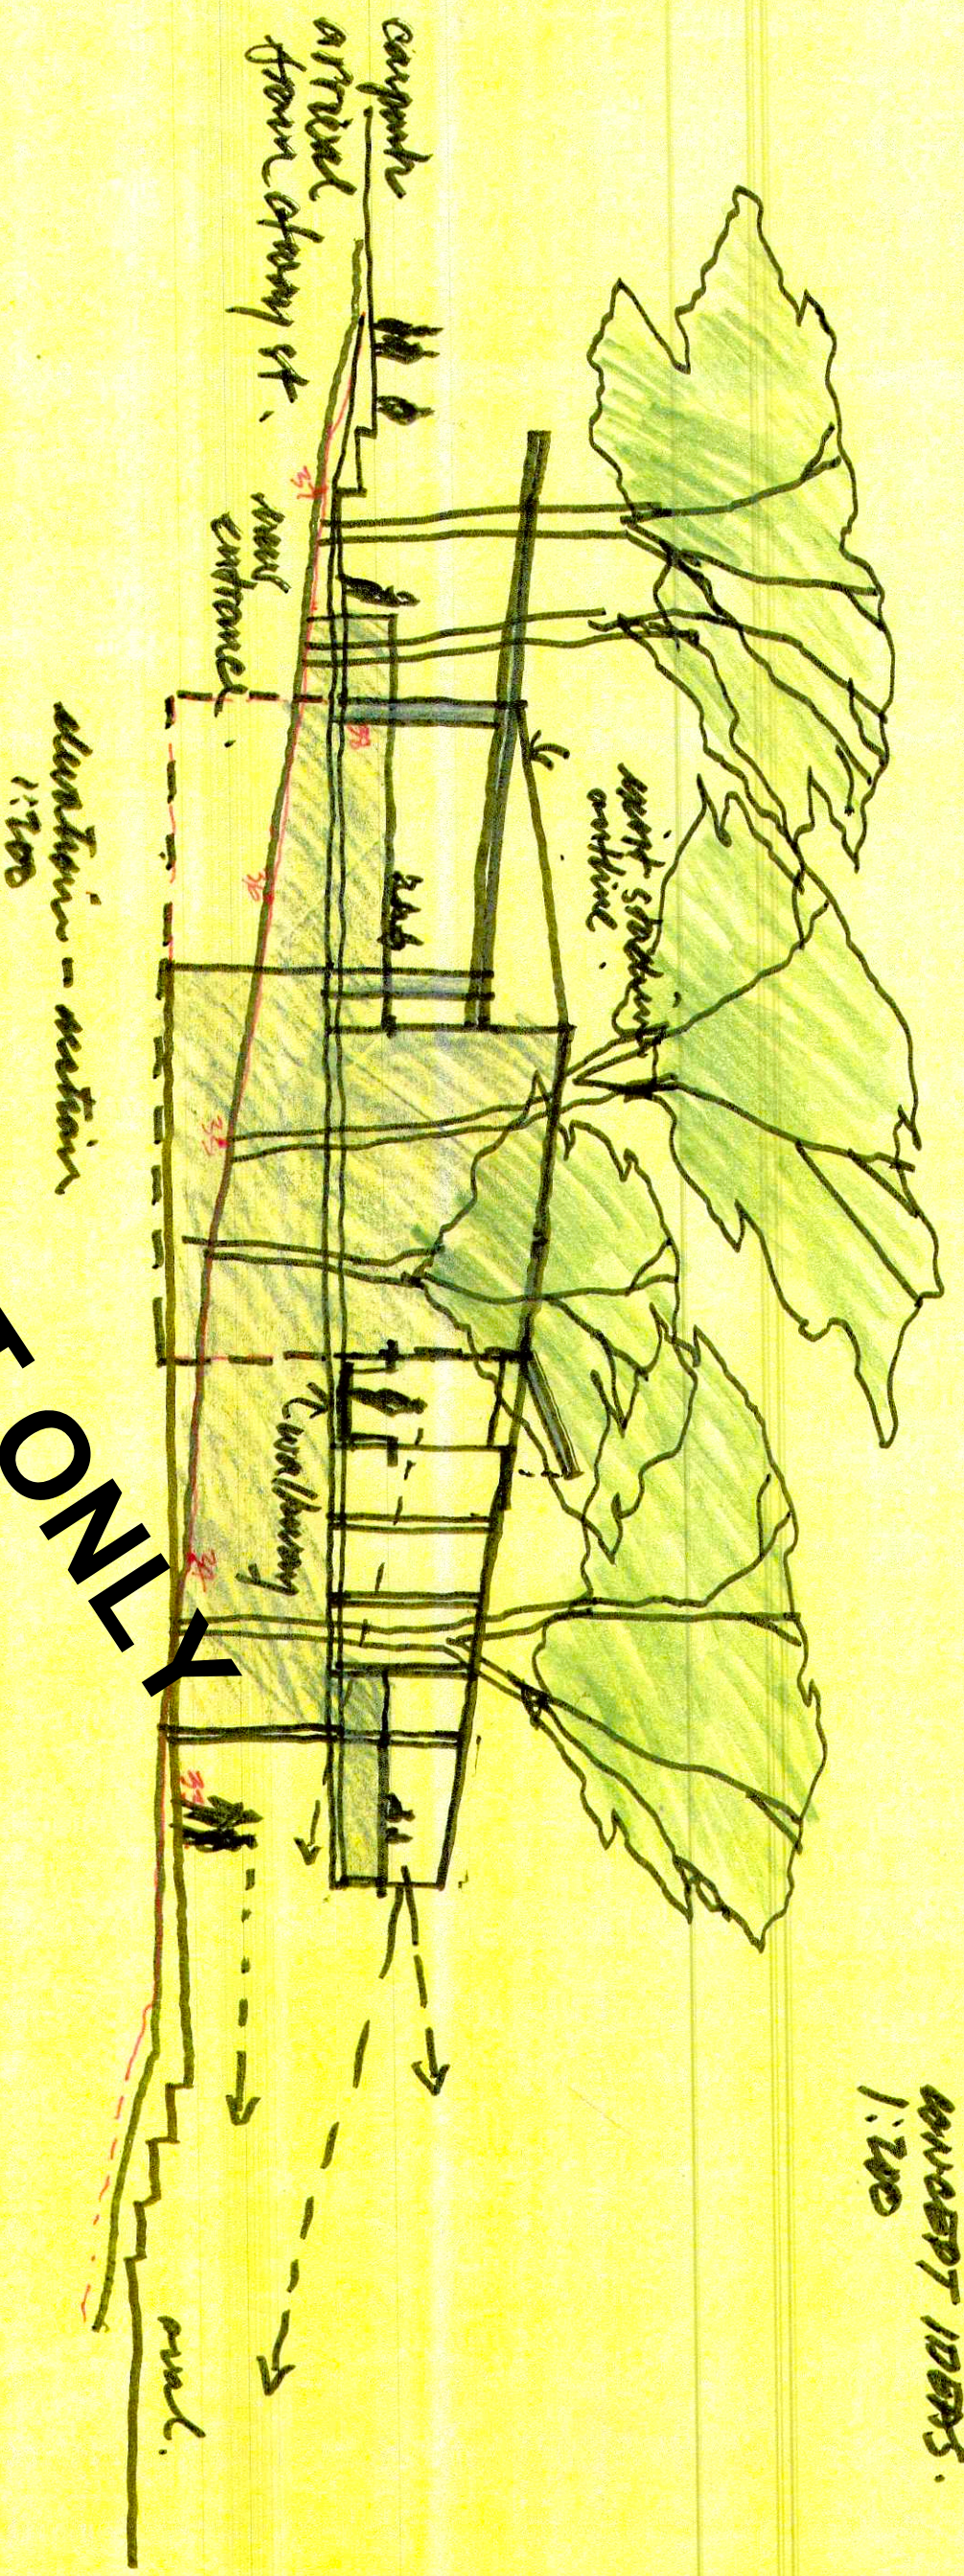

CONCEPT ONLY

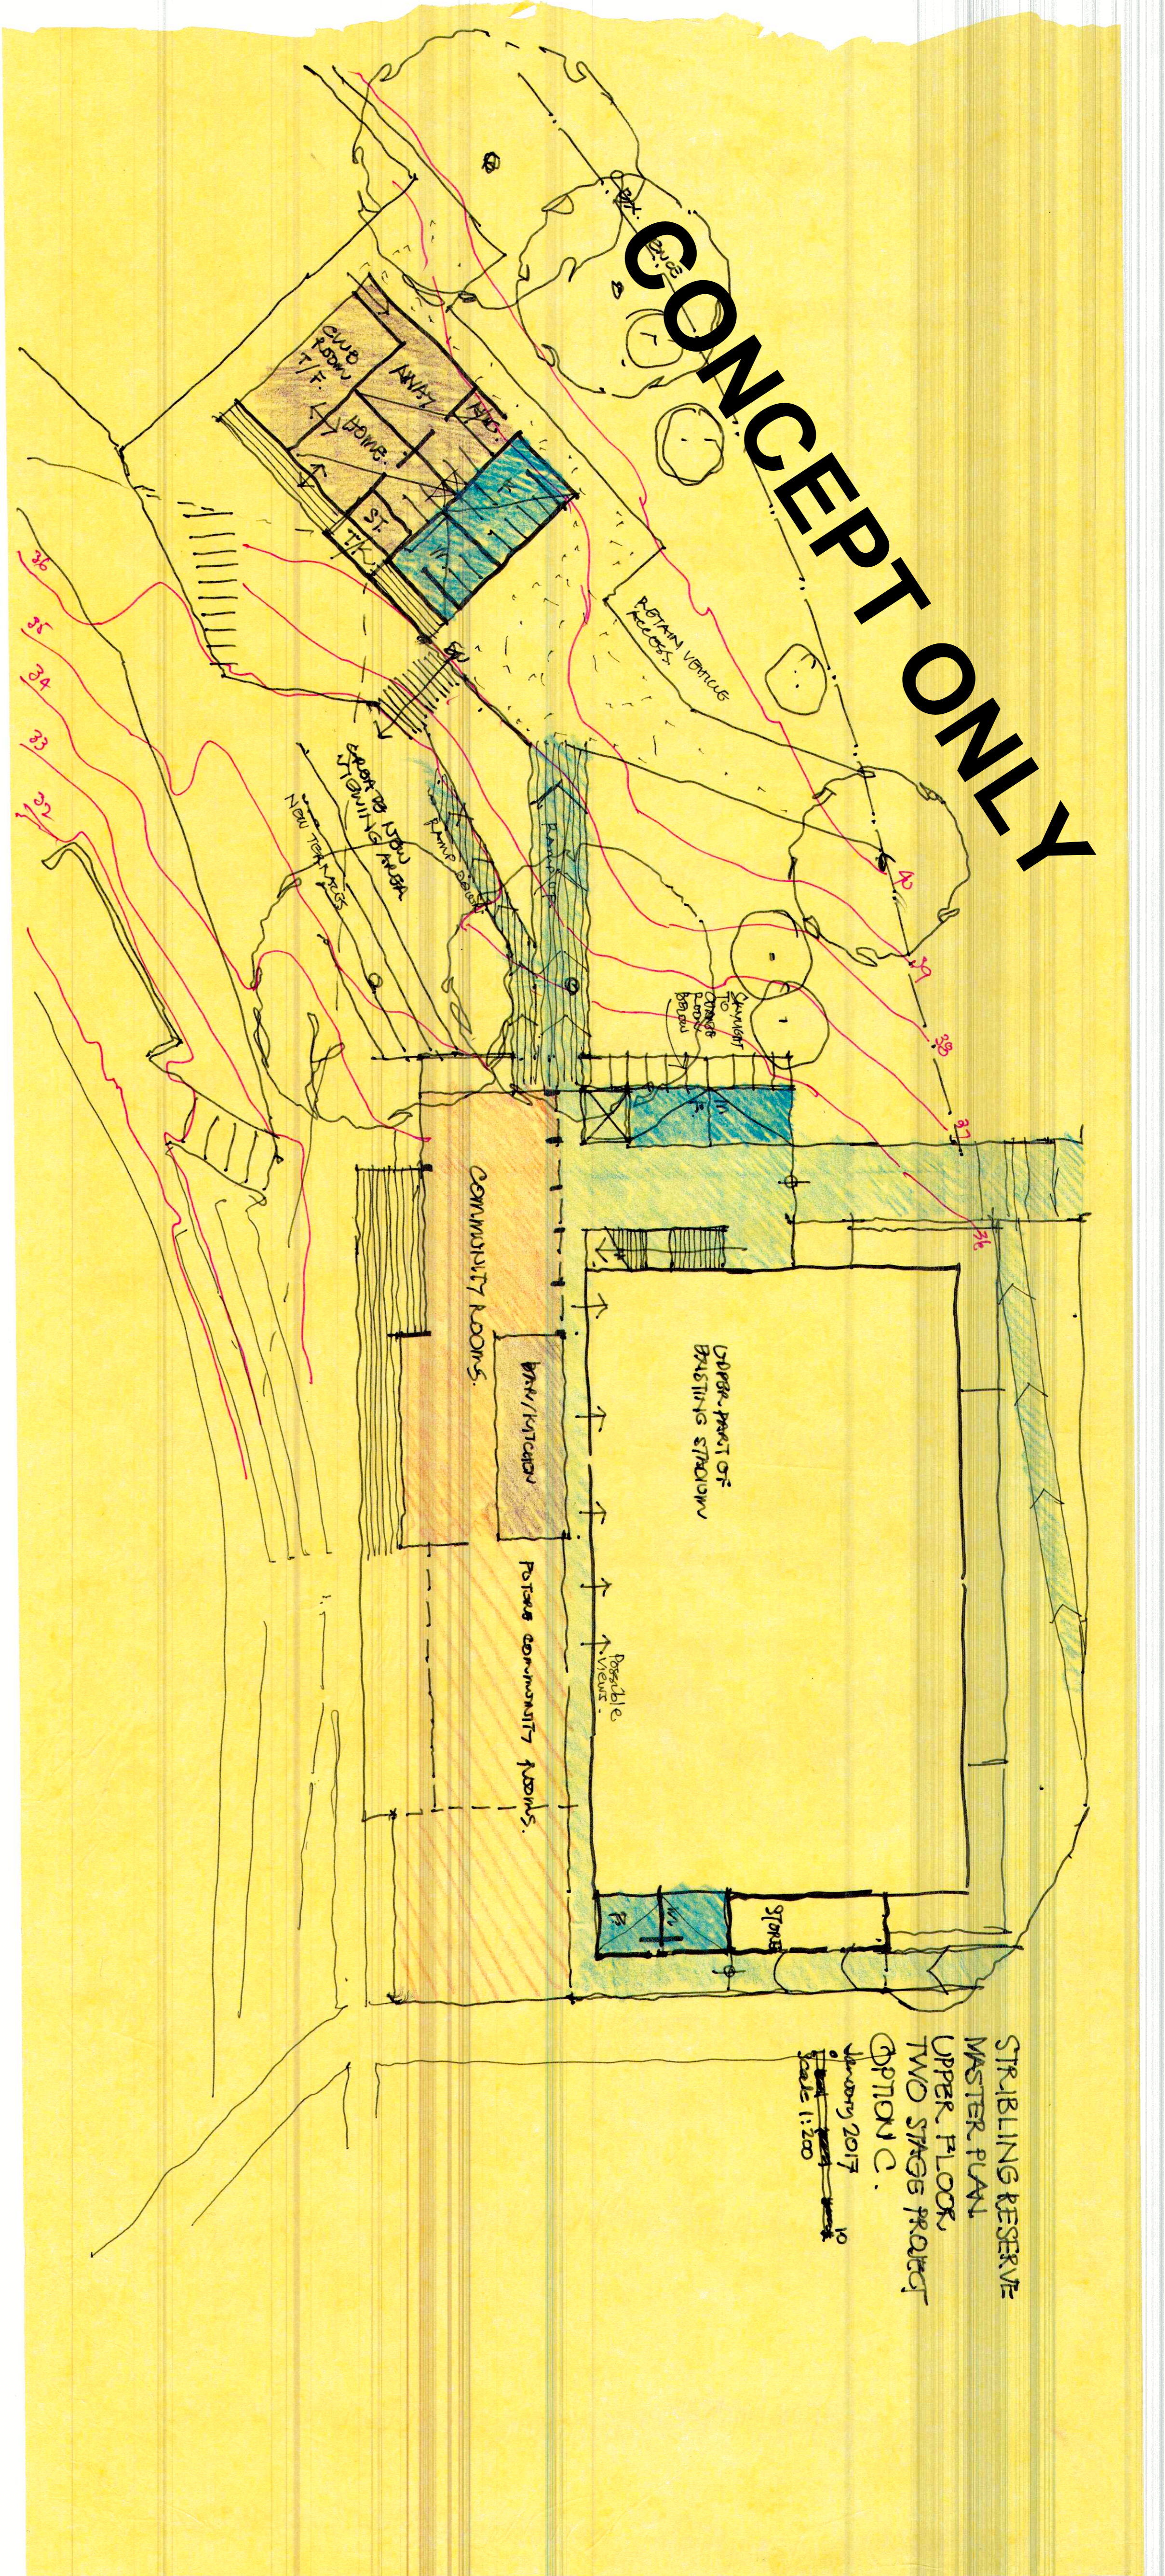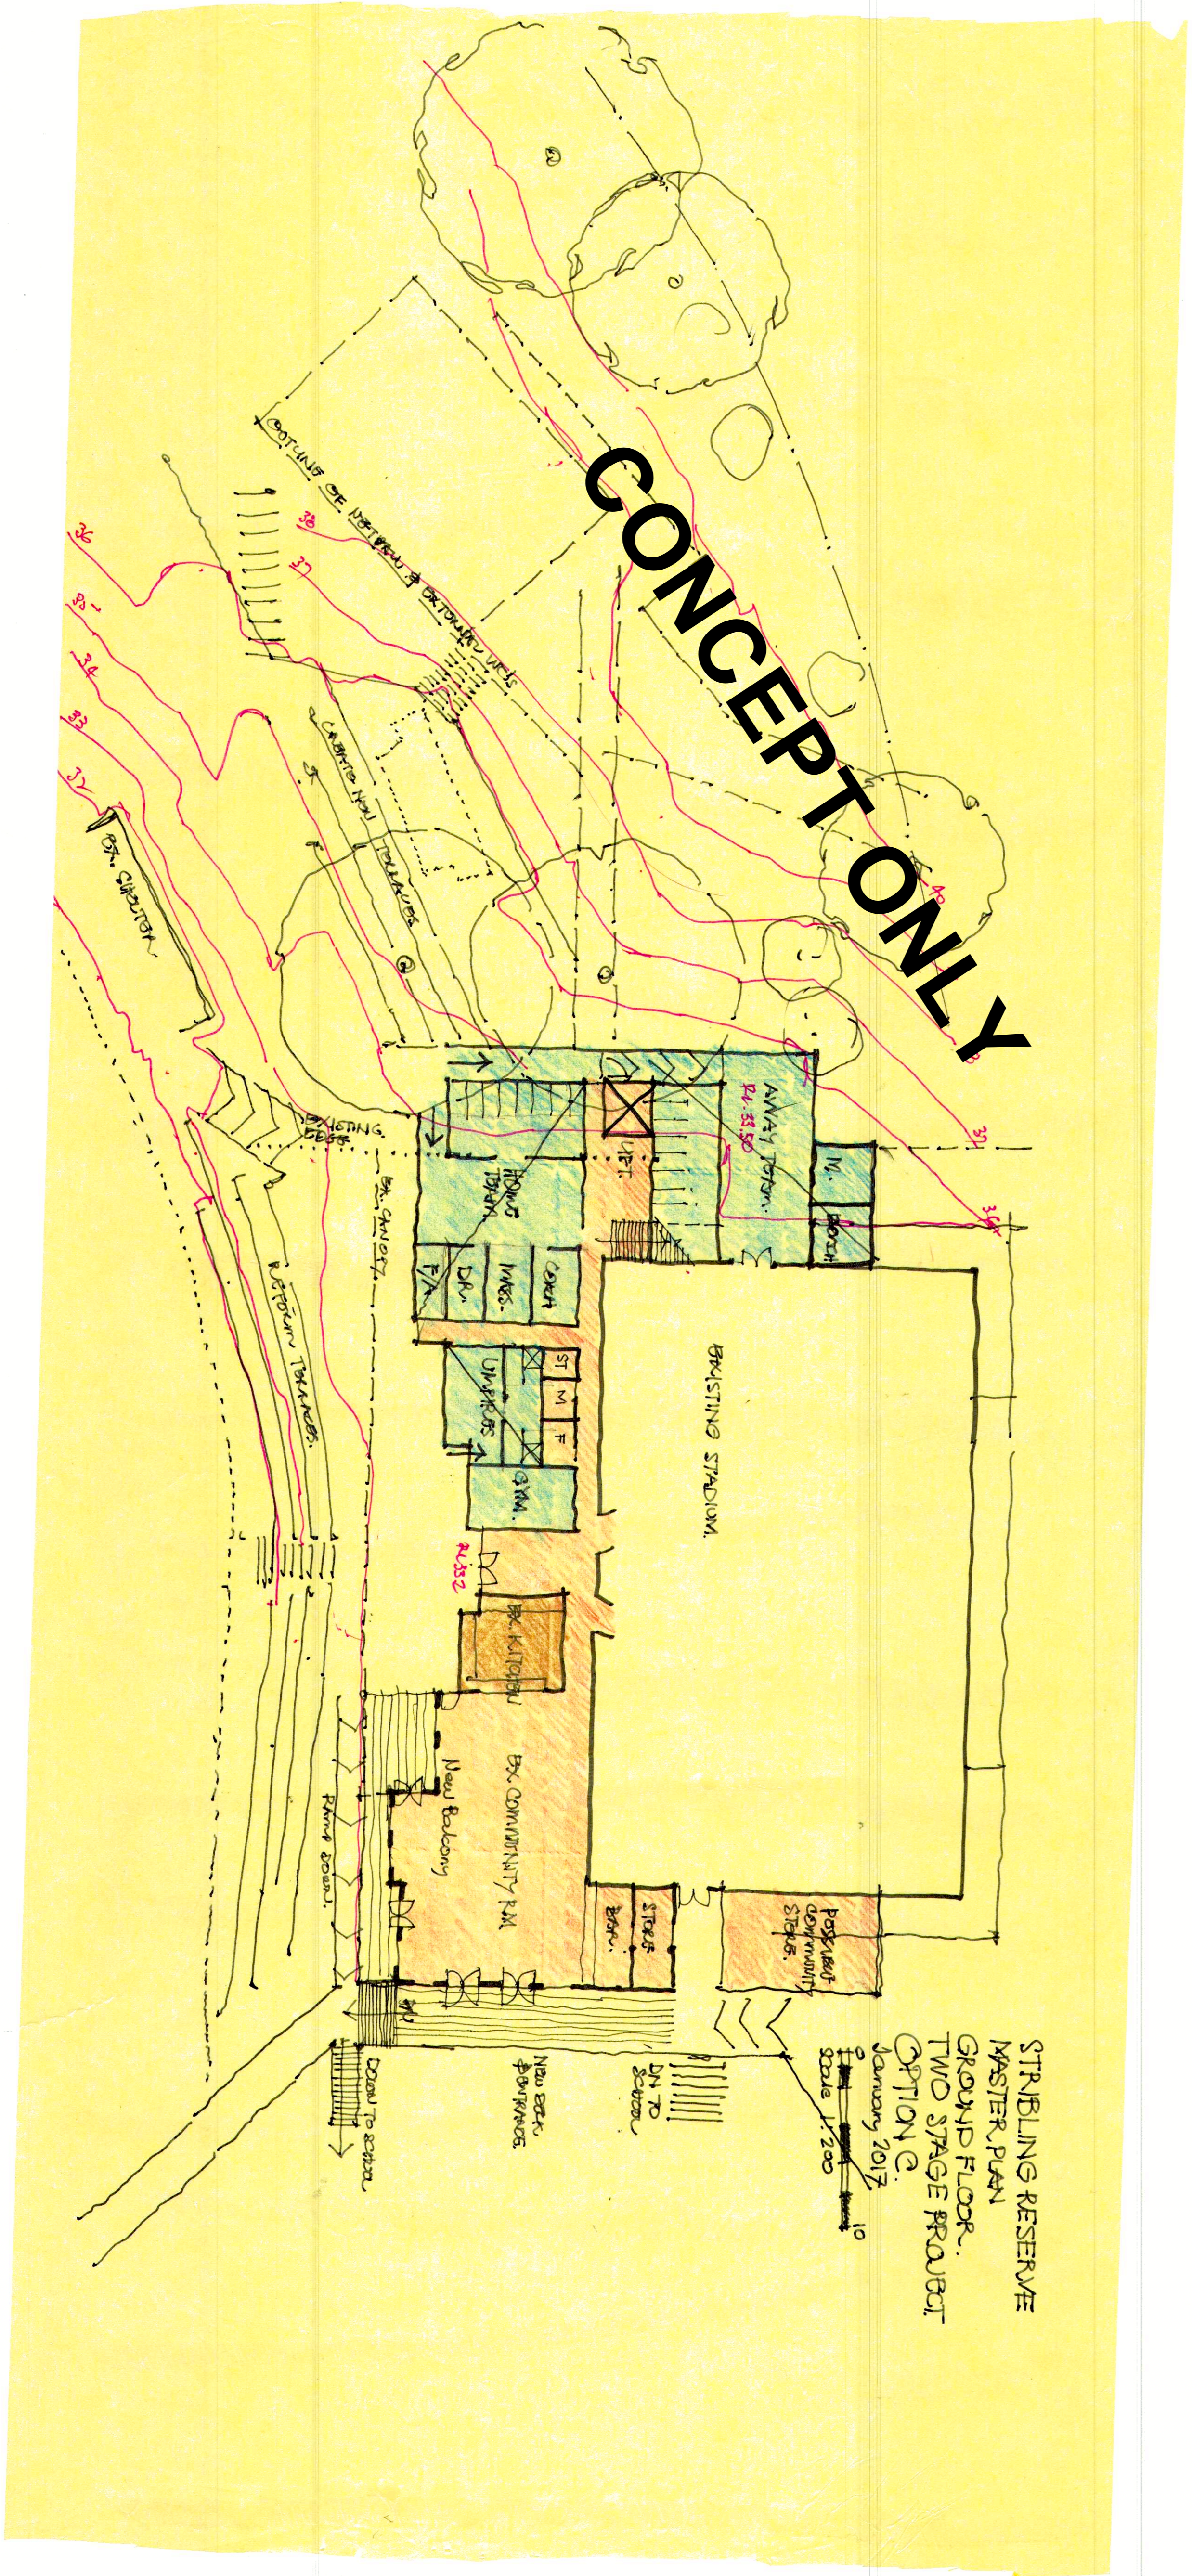


CONCEPT ONLY




CONCEPT ONLY

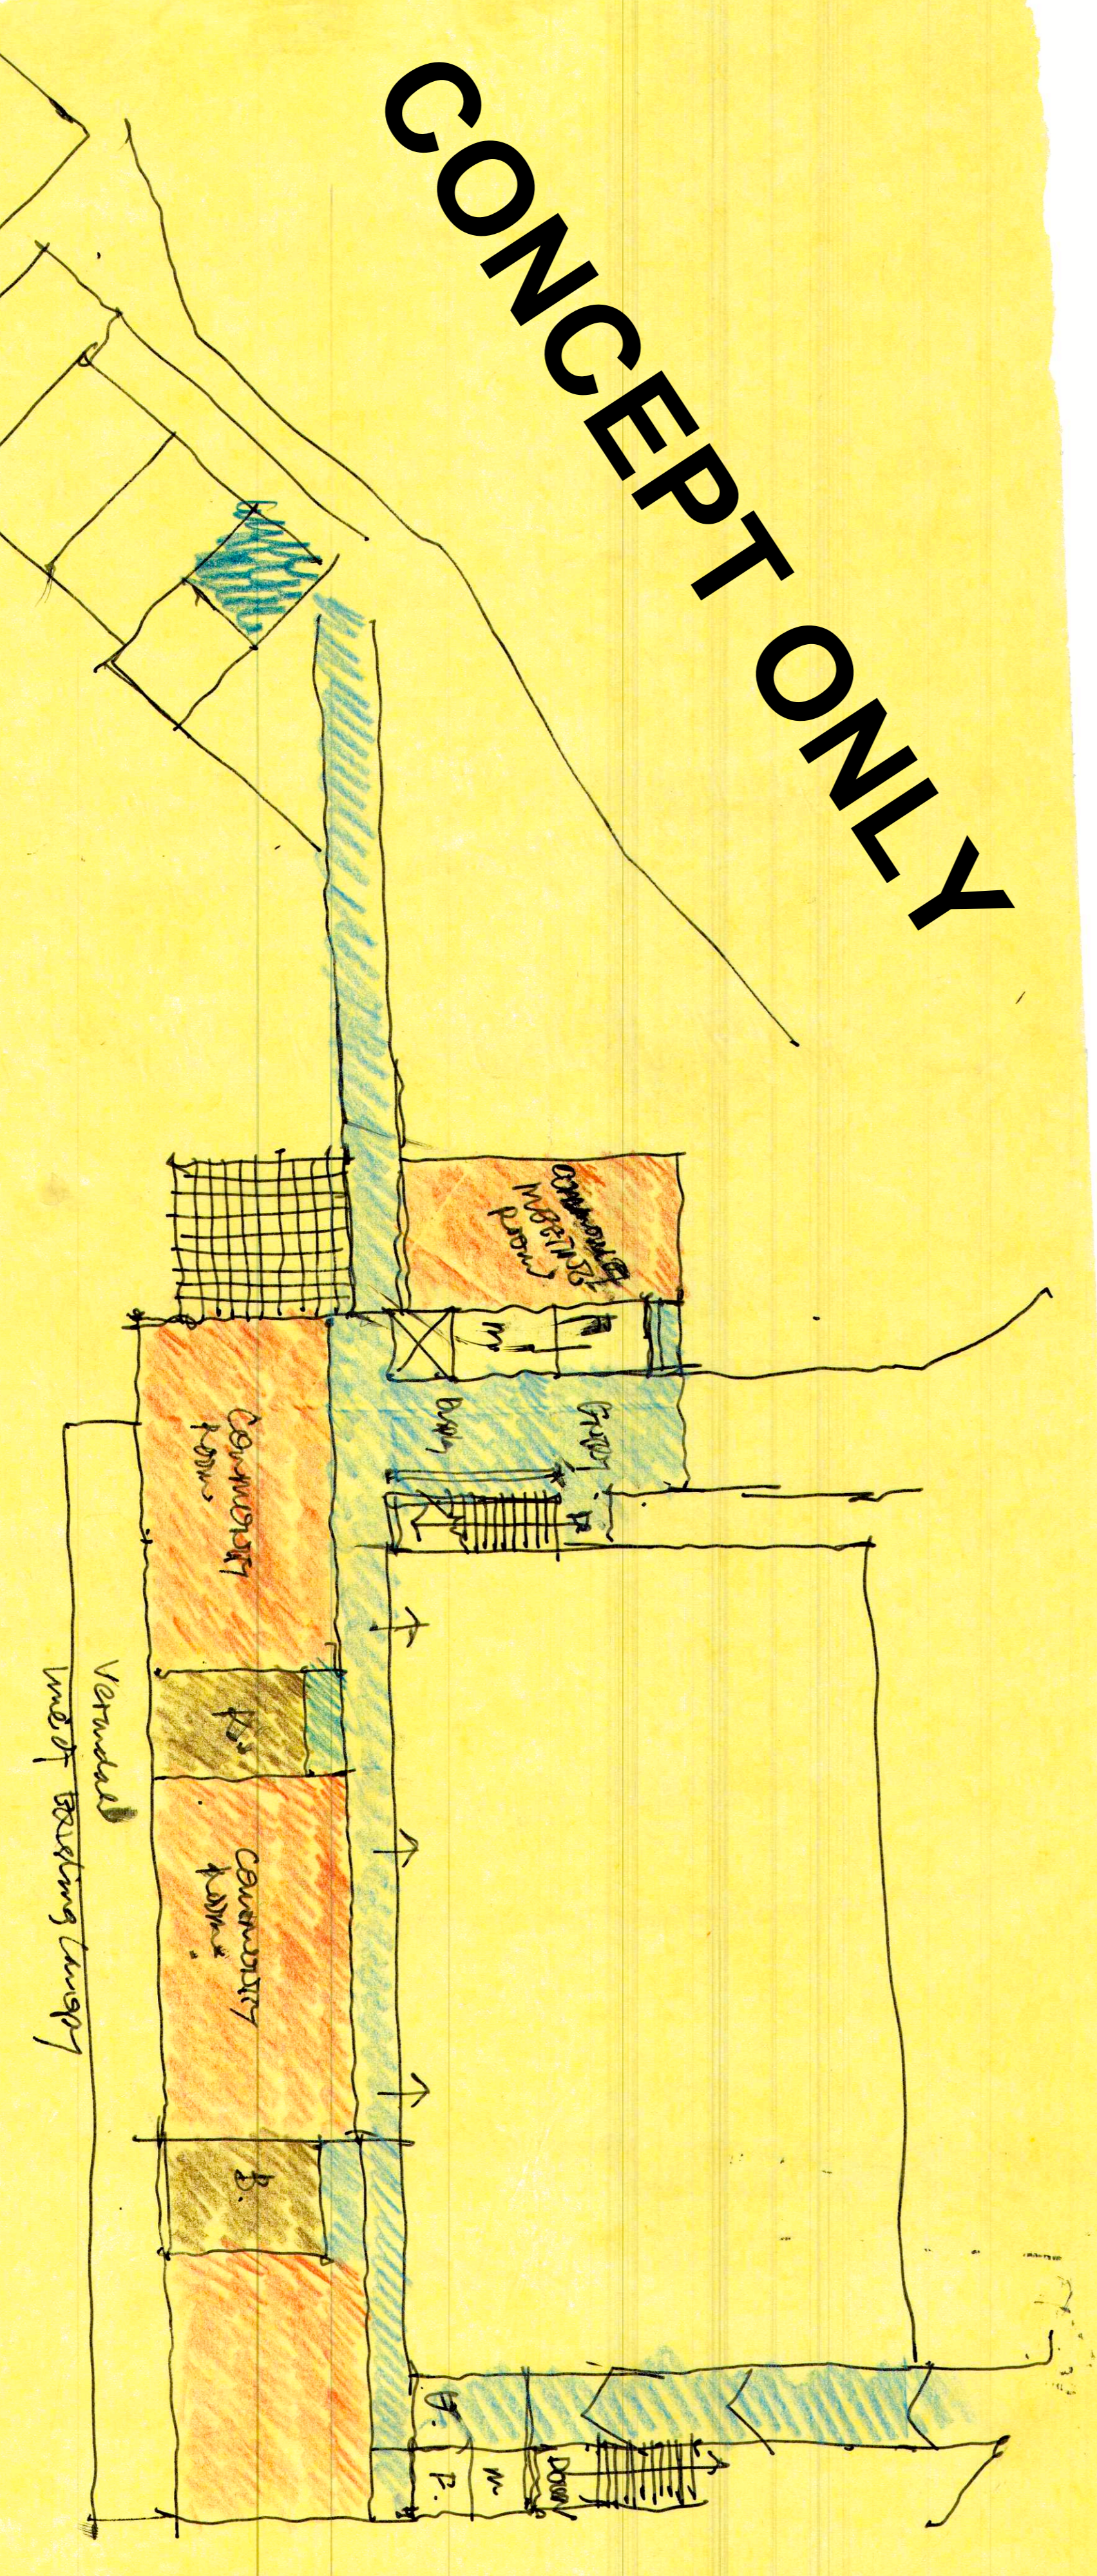


